

Section 1

Township 12

Range 7

Block


Addition

Scale: One Inch Equals Feet

Annexed from Posey

Woodburn Printing Co - Inc., Terre Haute, Ind.

N


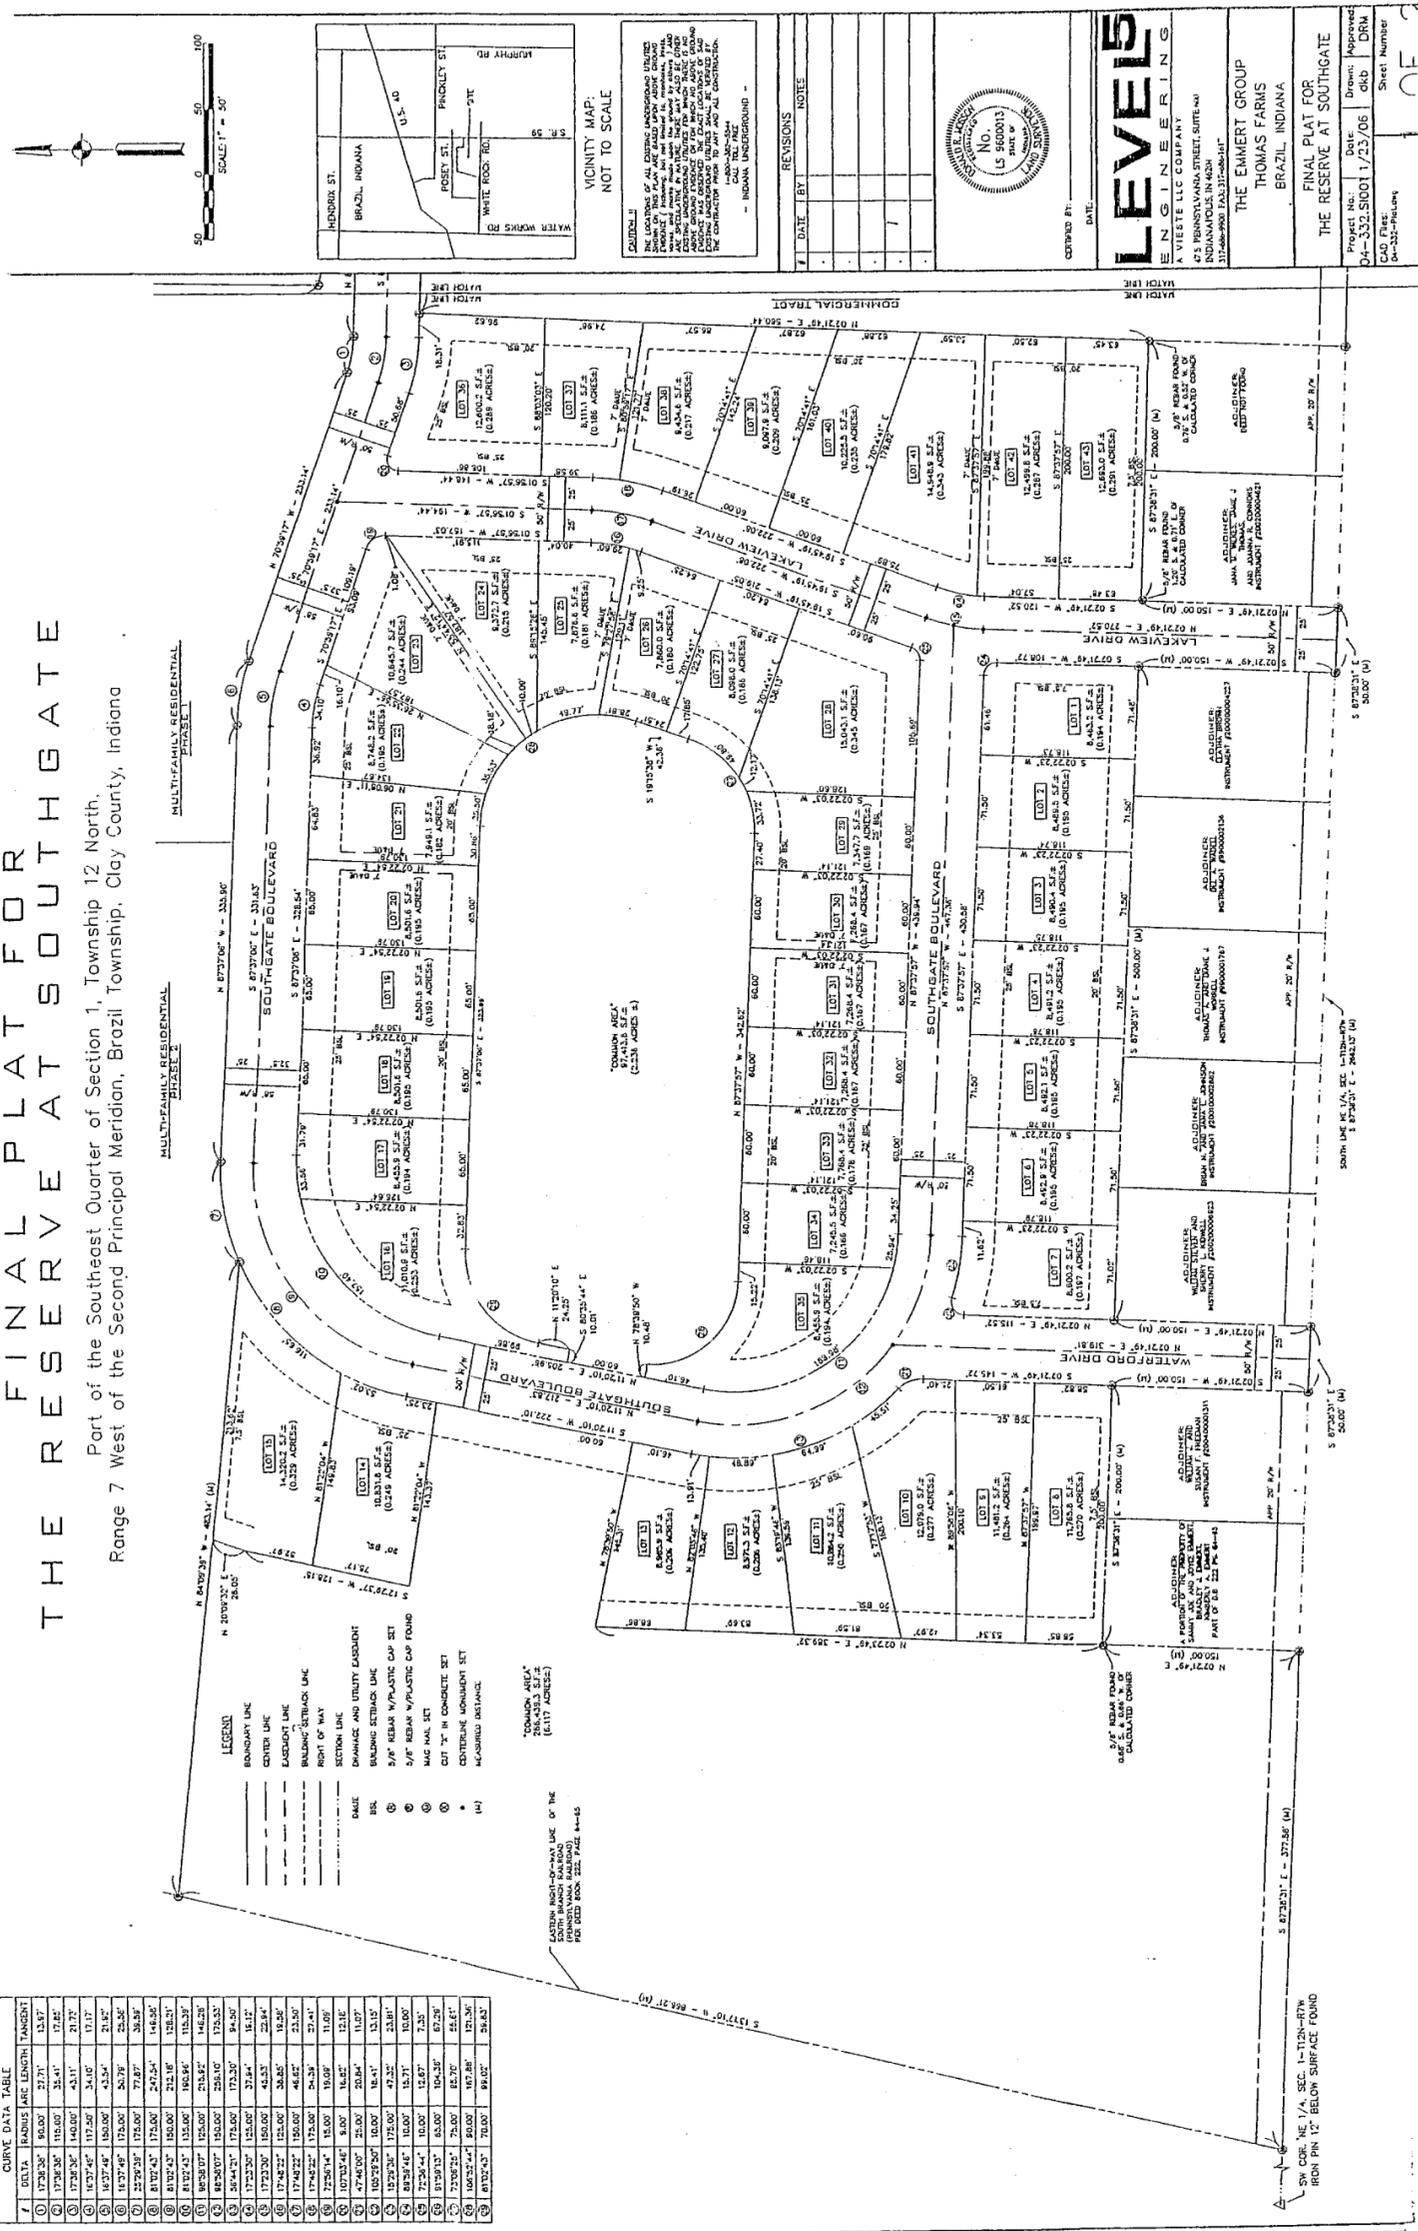


LEVELS ENGINEERING
A VIESTE LLC COMPANY
INDIANAPOLIS, IN 46204

THE EMMERT GROUP
THOMAS FARMS
BRAZIL, INDIANA

FINAL PLAT FOR
THE RESERVE AT SOUTHGATE

Date: 1/23/06
Drawn: Approved

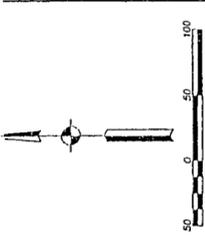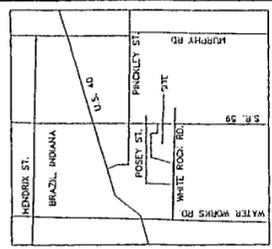

REVISIONS

DATE	BY	NOTES

