

Section Forest Manor Sub. Township _____

Range _____

Block _____ Addition _____

Scale: One Inch Equals _____ Feet

9BB

October 7, 1968
 Accepted and approved by Board
 of Commissioners of Clay County, Indiana
 by FLOYD M. Allen
S. C. Hubert Butt
S. Allan R. Childs



- LEGEND**
- ⊕ center in relation - street curve
 - Street and Lot lines
 - Contours
 - 125' Dimensioned between intersecting lines
 - ◆ Power or telephone poles
 - Survey monuments - concrete with iron pin
 - Survey markers - iron pipe
 - Utility easement location

CERTIFICATION



I, Richard M. Hardy, hereby certify that I am a registered land surveyor licensed in compliance with the laws of the State of Indiana. That the plat herewith represents a survey completed by me on July 31, 1968. That all measurements shown hereon were actually made and that all other requirements actually met have been done by me hereon.

Richard M. Hardy
 Registered Professional Engineer, No. 12067

I, Richard Hardyman, hereby certify that I am a registered professional engineer licensed in compliance with the laws of the State of Indiana. That the plat herewith represents a survey completed by me on July 31, 1968. That all measurements shown hereon were actually made and that all other requirements actually met have been done by me hereon.

Richard Hardyman
 Registered Professional Engineer, No. 3705

FOREST MANOR SUBDIVISION
 SUBDIVIDED BY JOHN THOMAS
 BRAZIL, INDIANA
 July 1968

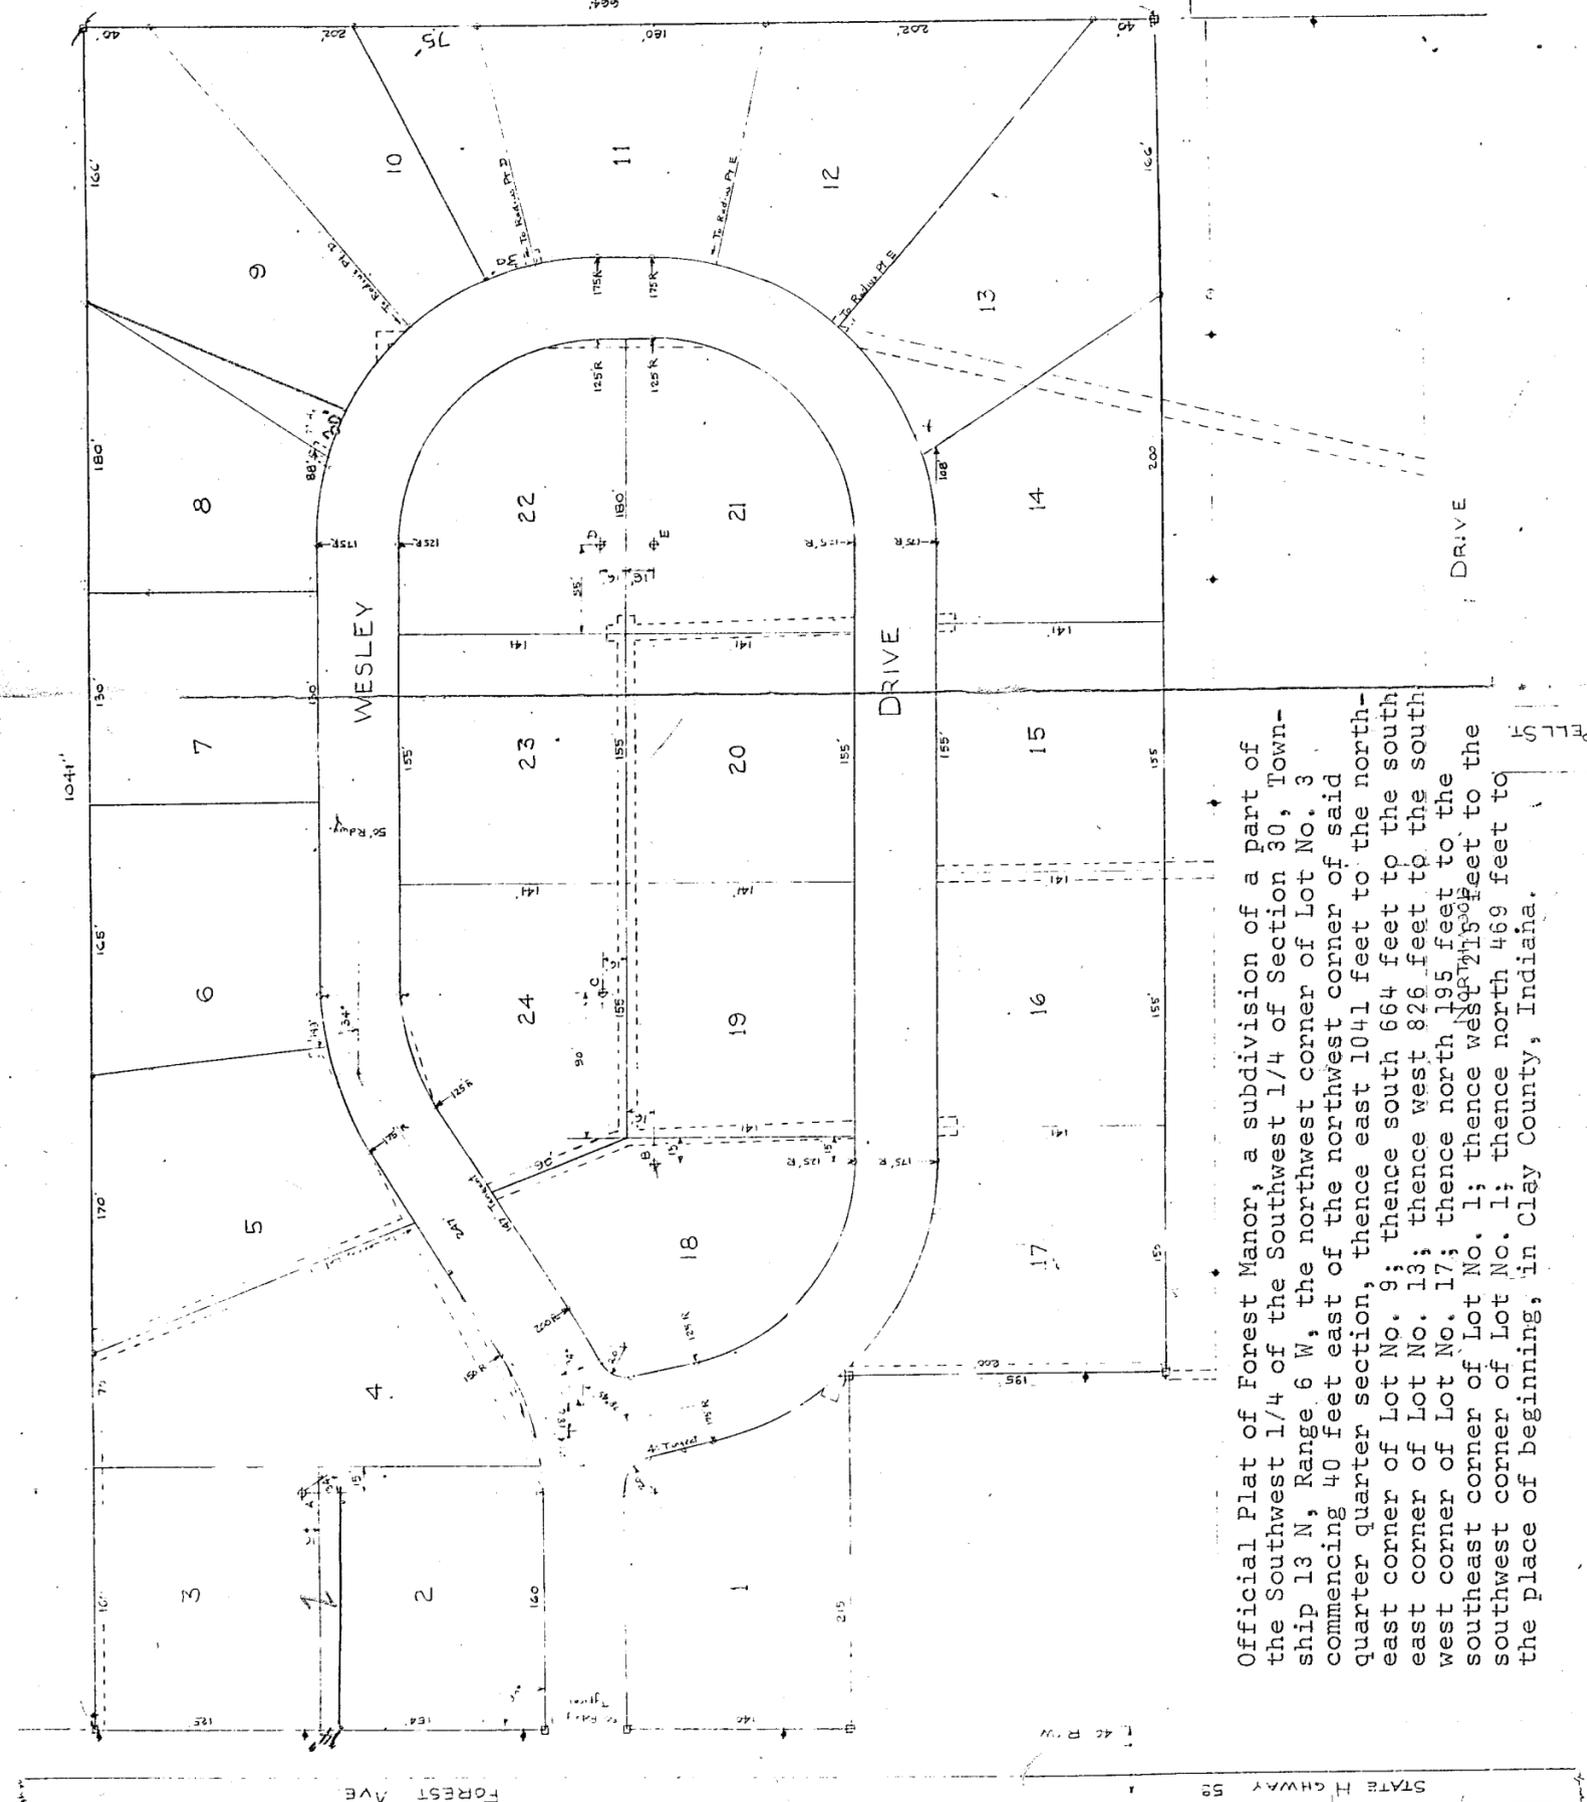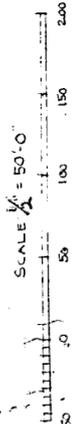

Official Plat of Forest Manor, a subdivision of a part of the Southwest 1/4 of the Southwest 1/4 of Section 30, Township 13 N, Range 6 W, the northwest corner of Lot No. 3 commencing 40 feet east of the northwest corner of said quarter quarter section, thence east 1041 feet to the north-east corner of Lot No. 9; thence south 664 feet to the south-east corner of Lot No. 13; thence west 826 feet to the south-west corner of Lot No. 17; thence north 195 feet to the southeast corner of Lot No. 1; thence west 195 feet to the southwest corner of Lot No. 1; thence north 469 feet to the place of beginning, in Clay County, Indiana.

Woodburn P

HALBERT ST

COLLINS