

TAXING UNIT.

Section _____

32

Township _____

13

Range _____

6

Block _____

Addition _____


Scale: One Inch Equals _____ Feet

Woodburn Printing Co - Inc., Terre Haute, Ind.

Corrected Plat Dec 3-1913

CORRECTED PLAT
of
COLONY ACRES
Clay County, Ind.

A subdivision of a part of the Northwest Quarter of the Southwest Quarter of Section 32, Township 13 North of Range 6 West, described as follows: Beginning at the Southeast corner of said quarter, quarter section; thence running north 620 feet; thence west 659.4 feet; thence south 341 feet; thence west 660.6 feet; thence south 180 feet; thence east 440 feet; thence south 99 feet; thence east 880 feet to the place of beginning.

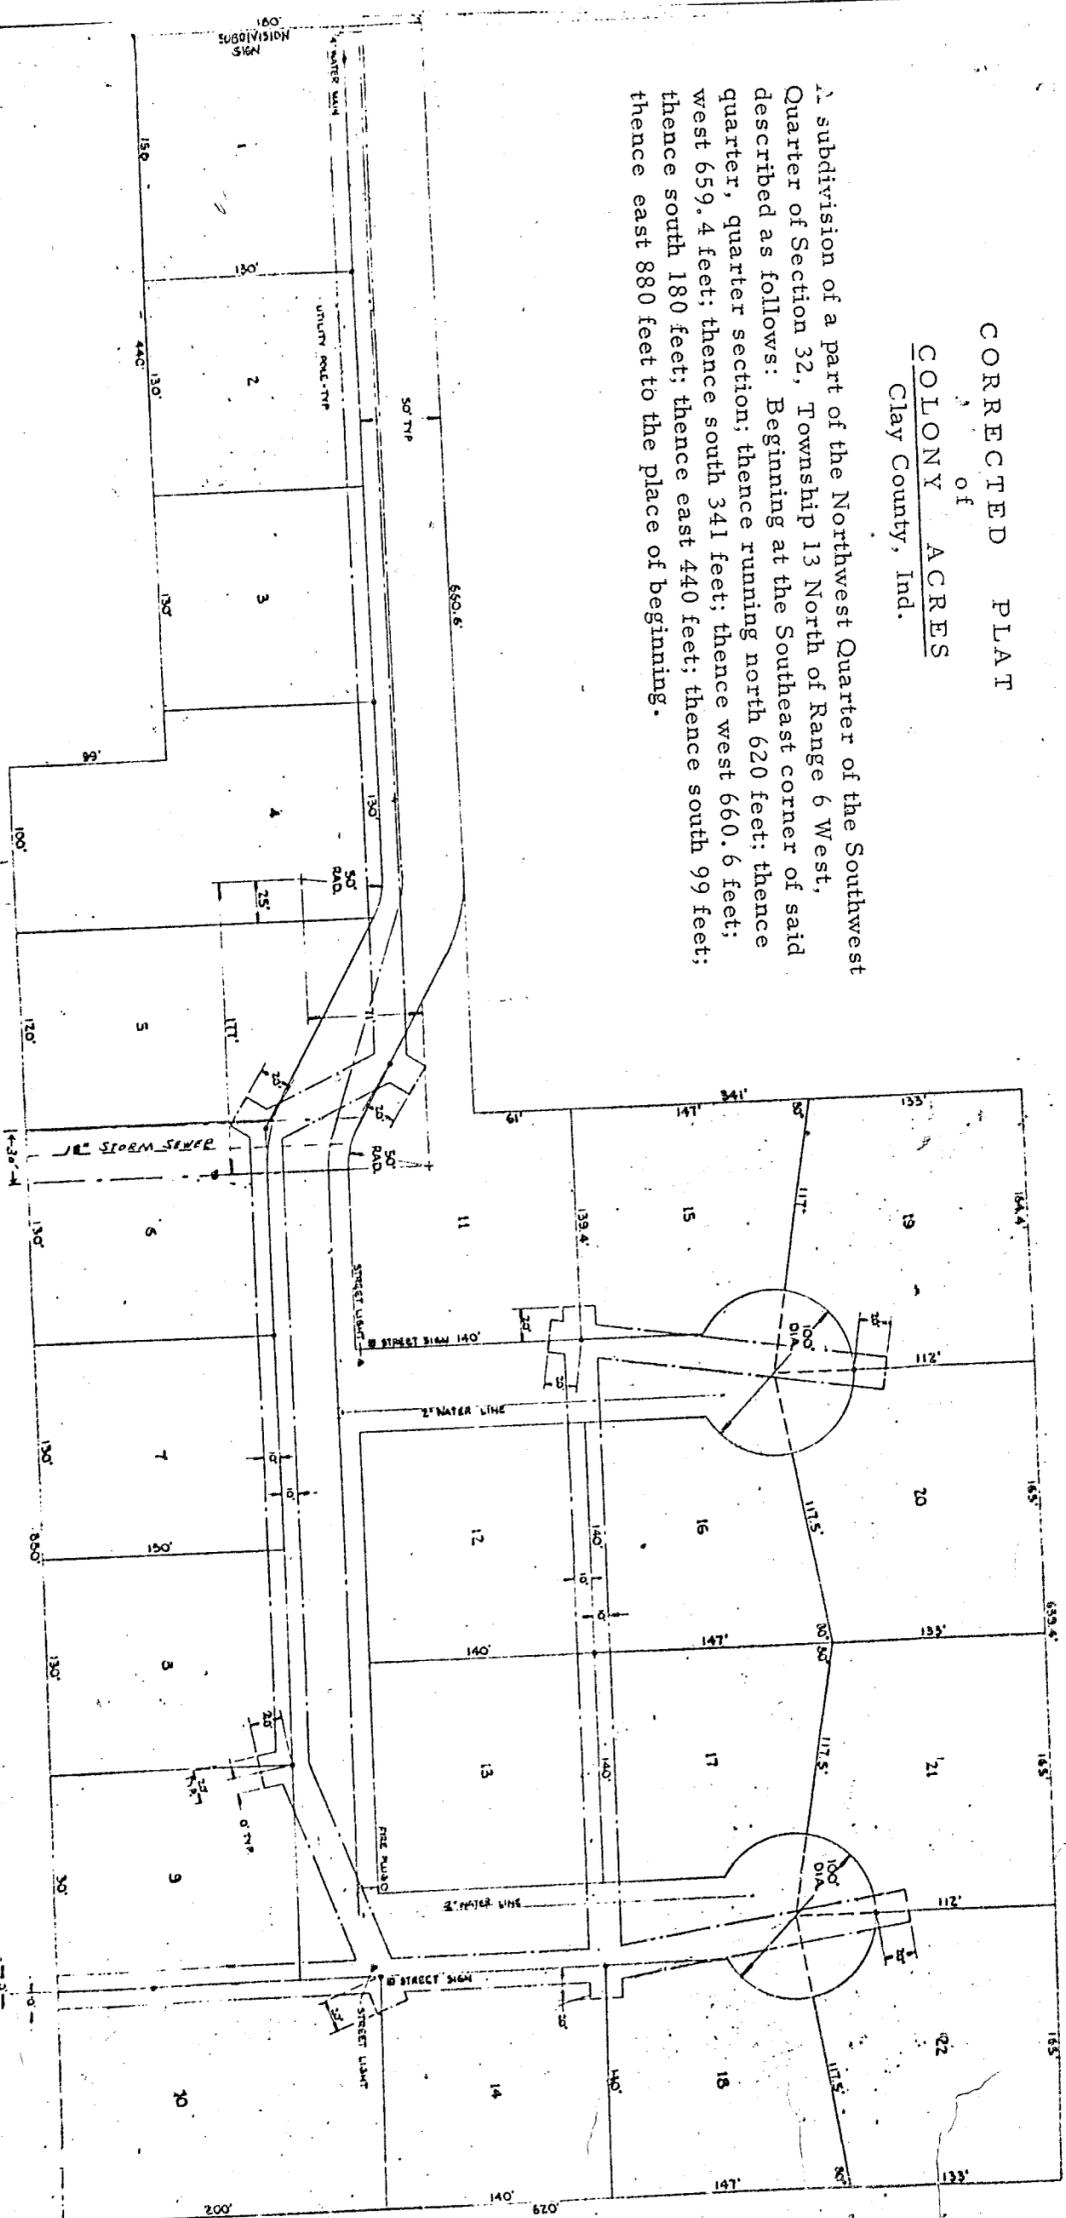

Emmert-Front Lumber Co., Inc.
Brazil, Indiana

