

TAXING UNIT.

Section 32

Township 13



Range 6

Block _____

Addition _____

Scale: One Inch Equals _____ Feet

Woodburn Printing Co. Inc. Terre Haute, Ind.

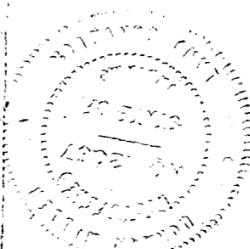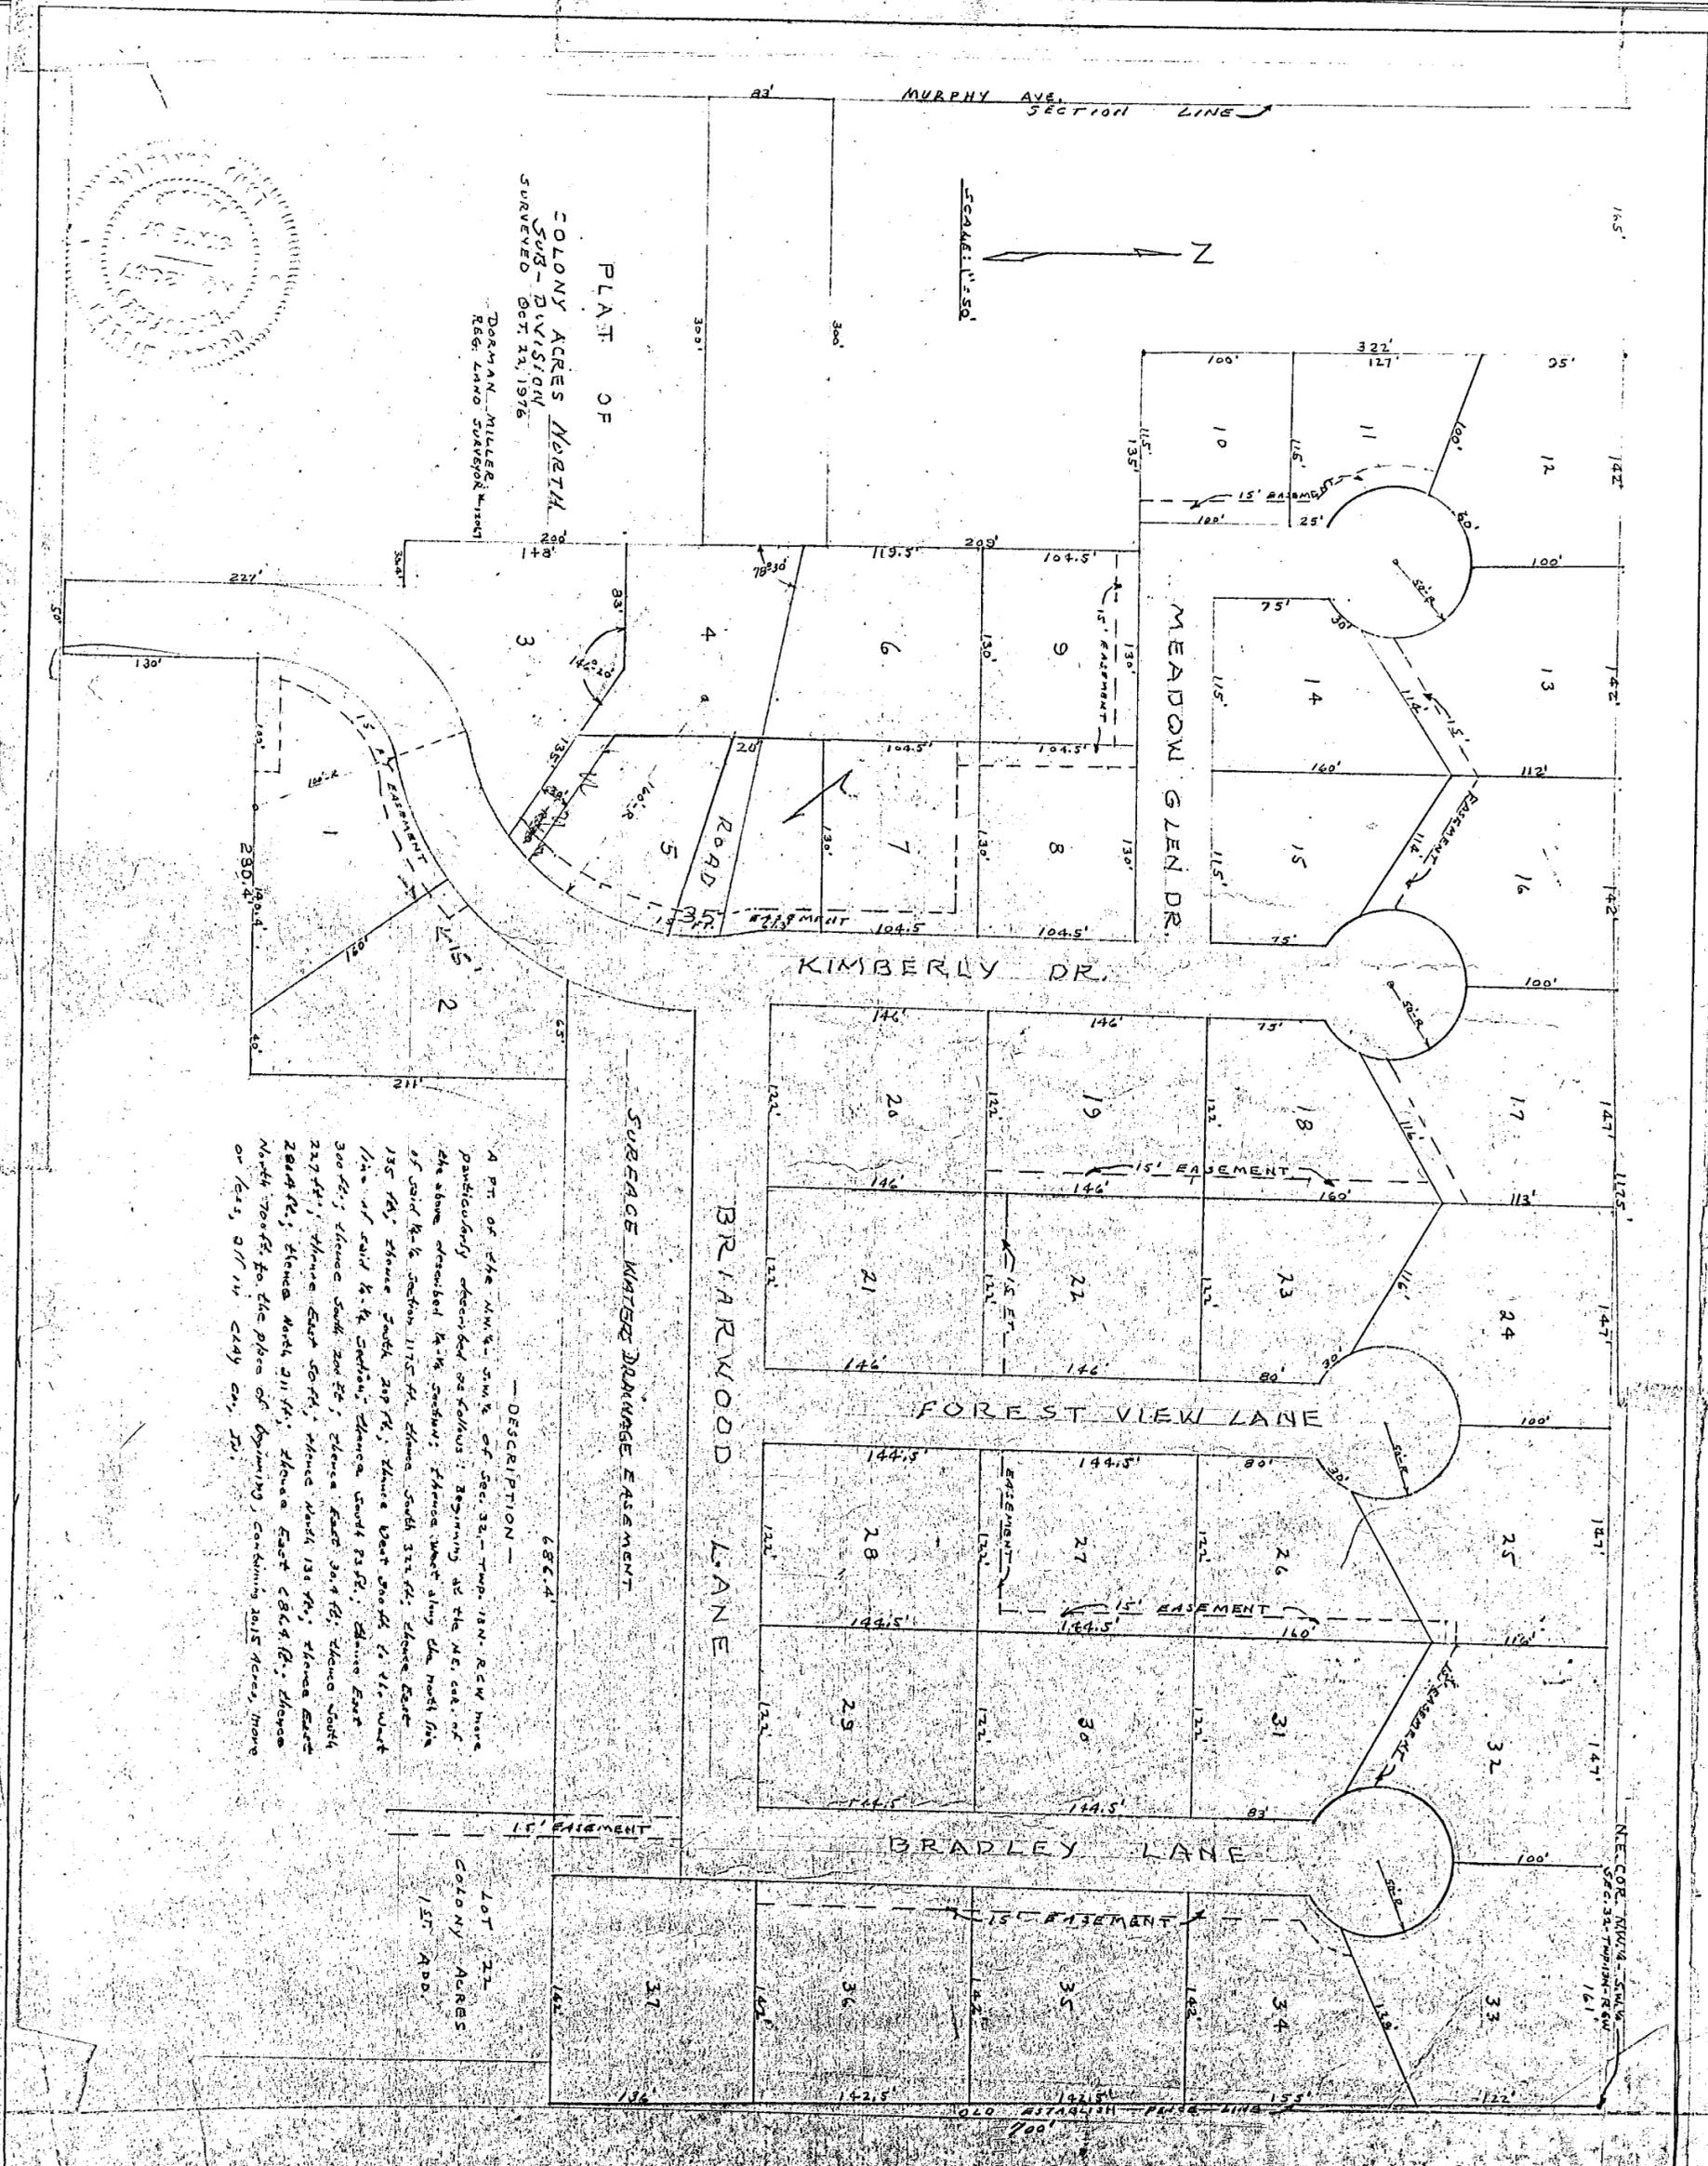

PLAT OF
 COLONY ACRES NORTH
 SUB-DIVISION
 SURVEYED OCT. 21, 1976
 DEWMAN MILLER SURVEYOR
 REG. LAND SURVEYOR MISSOURI

DESCRIPTION —
 686.4'
 A PT. OF THE N.W. & S.W. 1/4 OF SEC. 32, T. 13N., R. 6W. HAVE PARTICULARLY DESCRIBED AS FOLLOWS: BEGINNING AT THE N.E. COR. OF THE SAME DESCRIBED 1/4-1/4 SECTION; THENCE WEST ALONG THE NORTH LINE OF SAID 1/4-1/4 SECTION 117.5 FT. THENCE SOUTH 331 FT. THENCE EAST 135 FT. THENCE SOUTH 209 FT.; THENCE EAST 300 FT. TO THE WEST 1/2 OF SAID 1/4-1/4 SECTION; THENCE EAST 33.5 FT.; THENCE EAST 300 FT.; THENCE SOUTH 209 FT.; THENCE EAST 30.4 FT.; THENCE SOUTH 227 FT.; THENCE EAST 30 FT.; THENCE NORTH 135 FT.; THENCE EAST 284 FT.; THENCE NORTH 211 FT.; THENCE EAST 686.4 FT.; THENCE NORTH 700 FT. TO THE PLACE OF BEGINNING, CONTAINING 20.15 ACRES, MORE OR LESS, OR IN ANY CASE, IS.

LOT 21
 COLONY ACRES
 1/4 AC.

NE COR. T. 13N., R. 6W.
 SEC. 32, T. 13N., R. 6W.
 161'