

TAXING UNIT.

Section 36 Township 13N Range 7W

Block Addition



Scale: One Inch Equals Feet

Woodburn Printing Co. Inc., Terre Haute, Ind.

Annexed from Brazil Twp -

N Ord# 16-1995

Deer Creek Phase II - A Thirty lot Subdivision containing 14.84 acres located in Brazil Township, Clay County, IN

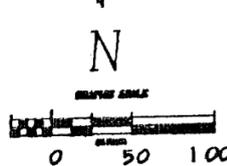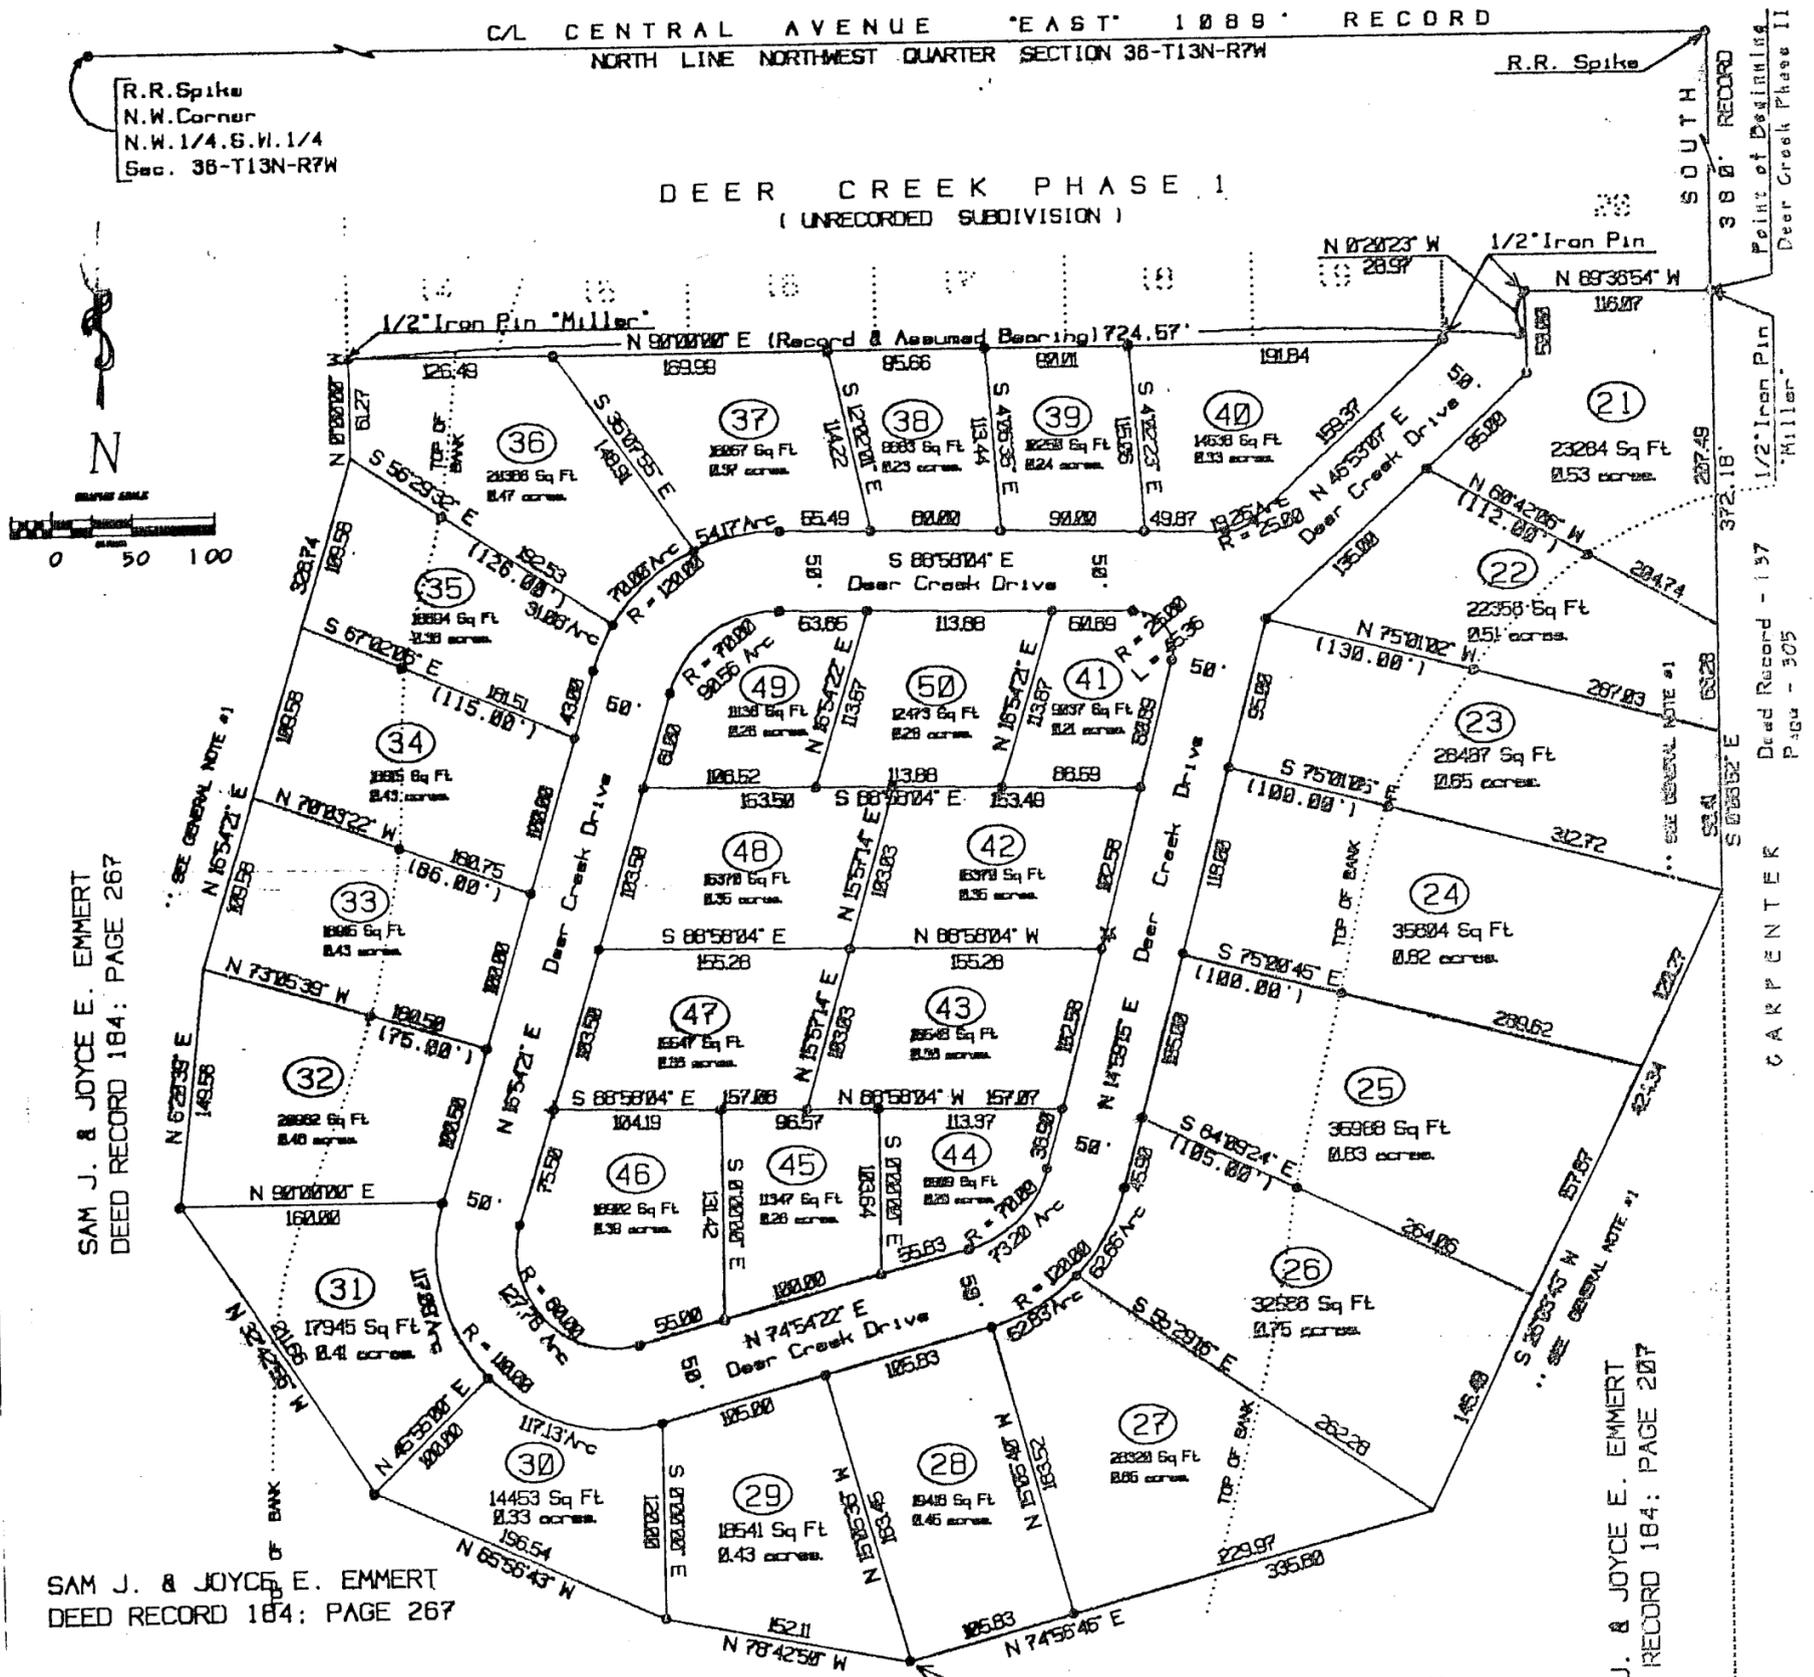

SAM J. & JOYCE E. EMMERT
DEED RECORD 184; PAGE 267

SAM J. & JOYCE E. EMMERT
DEED RECORD 184; PAGE 267

SAM J. & JOYCE E. EMMERT
DEED RECORD 184; PAGE 207



DULY ENTERED FOR TAXATION
 SUBJECT TO FINAL
 ACCEPTANCE FOR TRANSFER
 THIS 5th DAY OF Dec 1995
 Auditor Clay County
 By Robert L. Hostetter

John R. Keller
 John R. Keller L.S. 00920000

NOTE: A Survey and Surveyor's Report for this Subdivision has been recorded in Survey Record 2, Page 645