

TAXING UNIT

Section

20

Township

12

Range 6

Block


Addition

Scale: One Inch Equals Feet

Rainbow Lake

Woodburn Printing Co - Inc., Terre Haute, Ind.

CLAY COUNTY MUNICIPAL AIRPORT  
DARD BOOK 182 PAGE 100

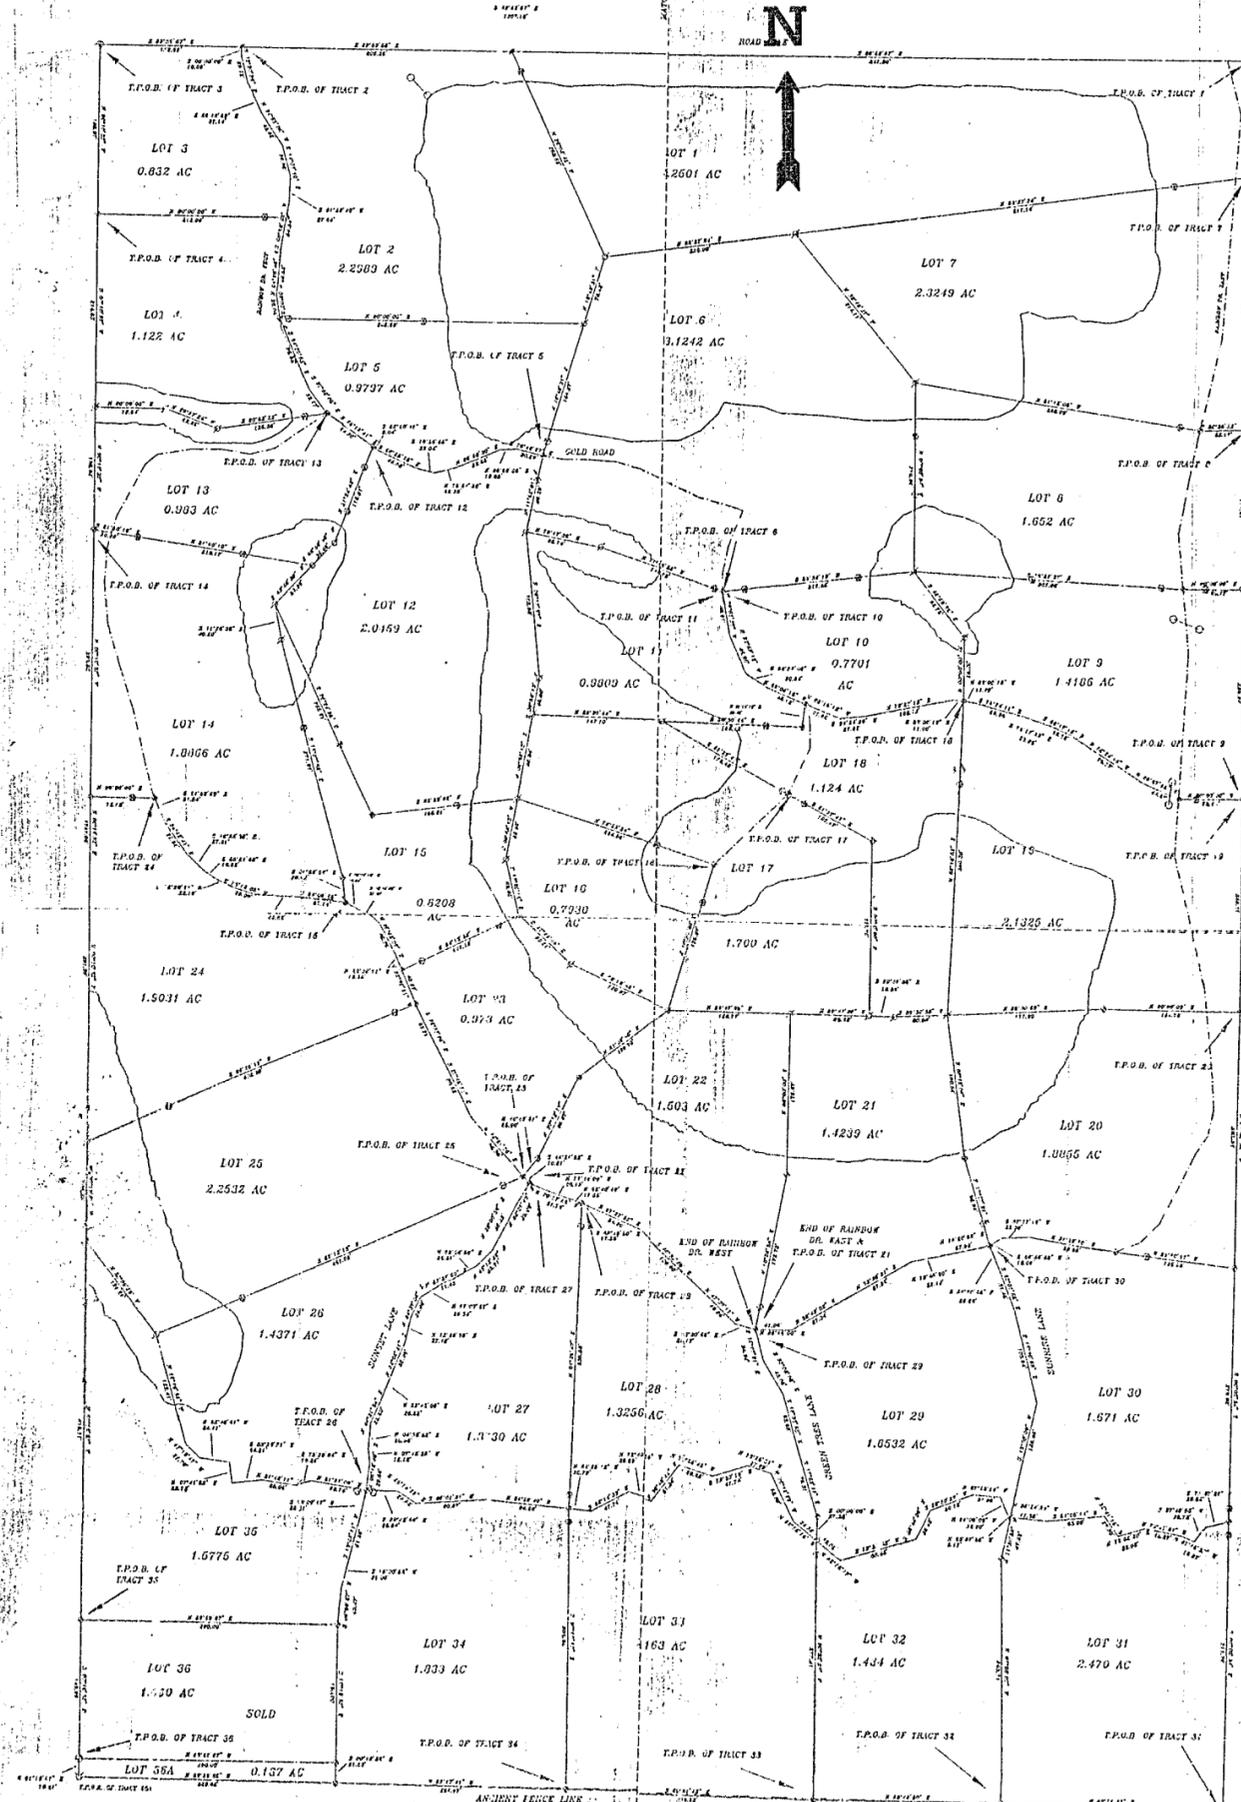


NORTHEAST CORNER OF  
NORTHEAST QUARTER OF  
SECTION 20,  
TOWNSHIP 12 NORTH,  
RANGE 6 WEST

BUCHHEITZ PROPERTY  
DARD BOOK 182  
PAGE 10

BASIS OF BEARING IS THE  
NORTH SIDE OF THE  
NORTHWEST QUARTER  
OF SECTION 20  
ROTATED TO  
S 90°00'00" E

AGEHLED PROPERTY  
DARD BOOK 214  
PAGE 102B

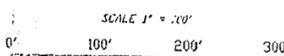

- LEGEND
- ⊙ P.N. NAIL FOUND
  - ⊗ WITNESS RE-BAR SET FROM CORNER
  - ⊚ OLD FORTIFIED POST FOUND