

TAXING UNIT _____

Section **34**

Township **13N**


Range **7W**

Block **PHASE I**

Addition **DOWNING COUNTRY ESTATE**

Scale: One Inch Equals **100** Feet

Woodburn Printing Co. Inc., Terre Haute, Ind.

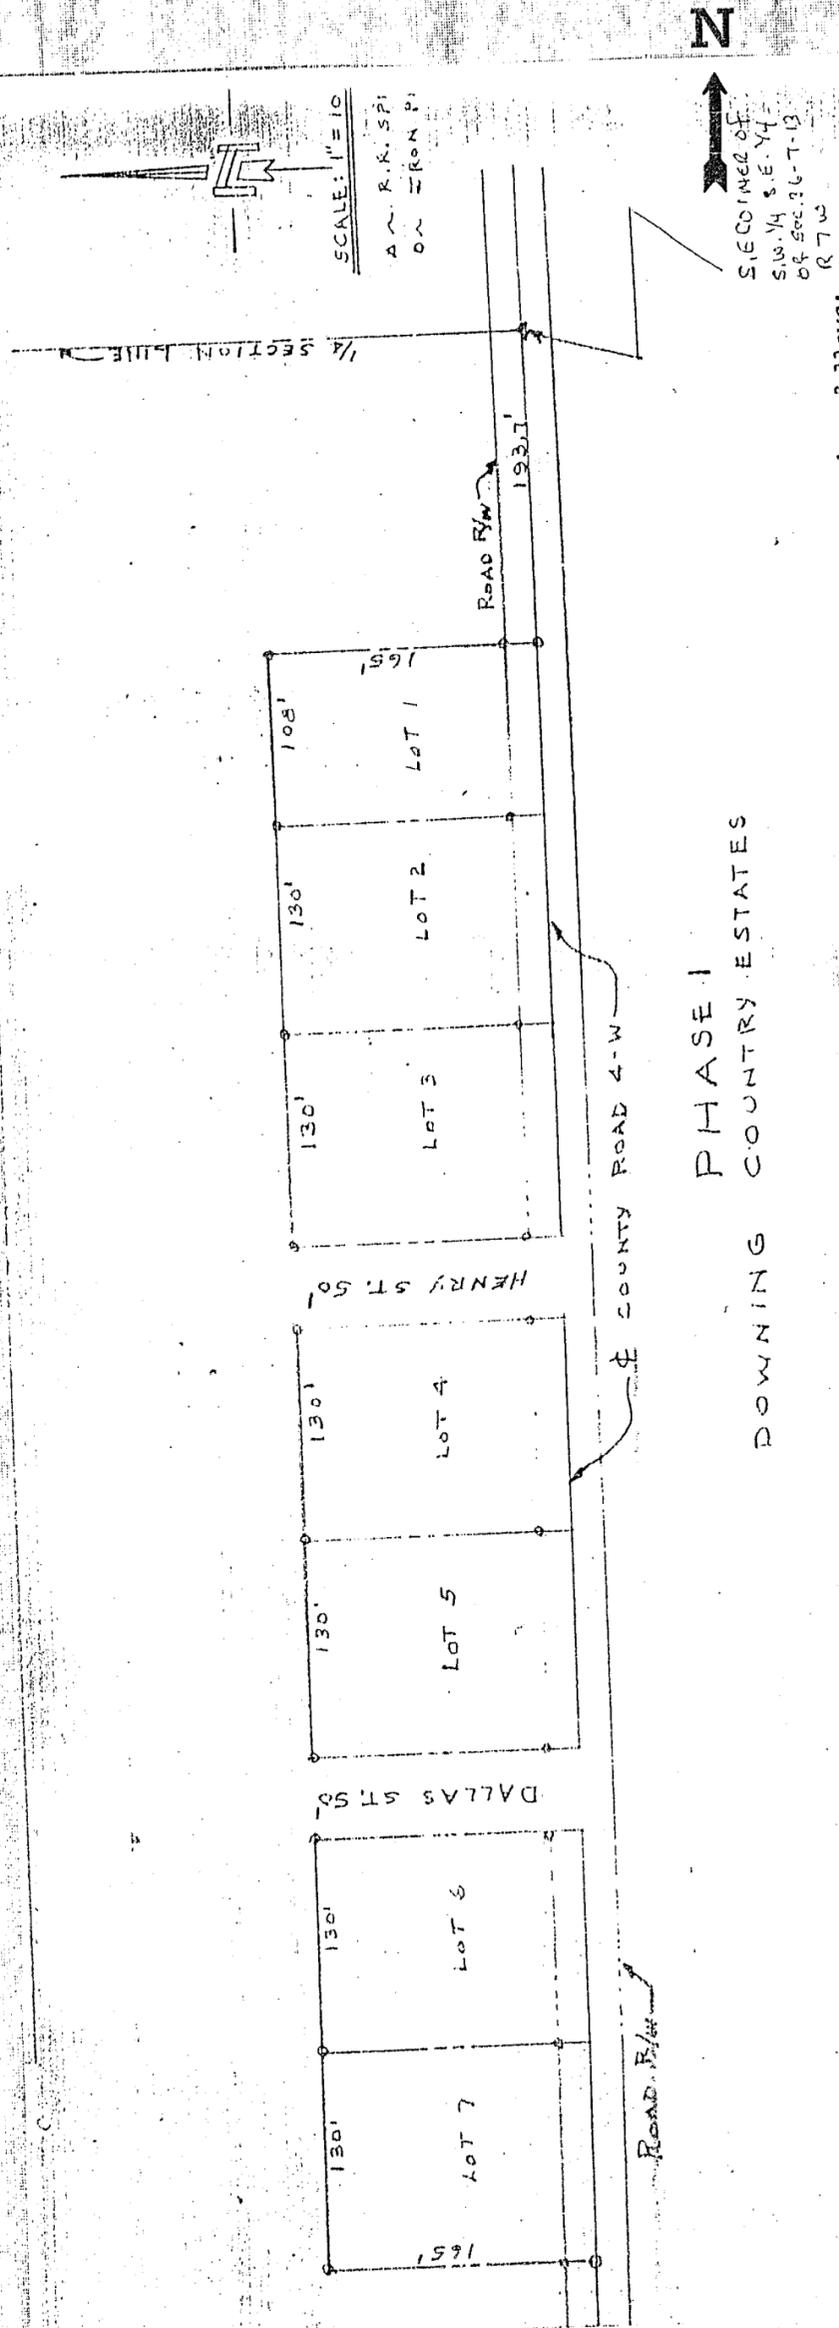

A part of the Southwest Quarter of the Southeast Quarter of Section 34, Township 13 North, Range 7 West, more particularly described as follows:
 Beginning at a point 192.7 feet west of the southeast corner of the above described quarter, quarter section; thence north 165 feet; thence west 988 feet; thence south 165 feet to a point on the south Section line of said Section 34; thence east along the south Section Line 988 feet to the point of beginning, containing 3.75 acres, more or less.

This site is not in a flood plain.
 I, the undersigned, an Indiana Registered Land Surveyor, hereby certify that on the date shown I surveyed the real estate described herein.

Dorran Miller
 804 North Washington Street
 Brazil, Indiana 47834
 442-5085

CERTIFICATION DATE: September 12, 1988

SURVEYORS SIGNATURE: _____