

Section

34 & 35

Township

13 N.

Range

7W

Block


Addition

Scale: One Inch Equals

Feet

Woodburn Printing Co. Inc. Terre Haute, Ind.

N

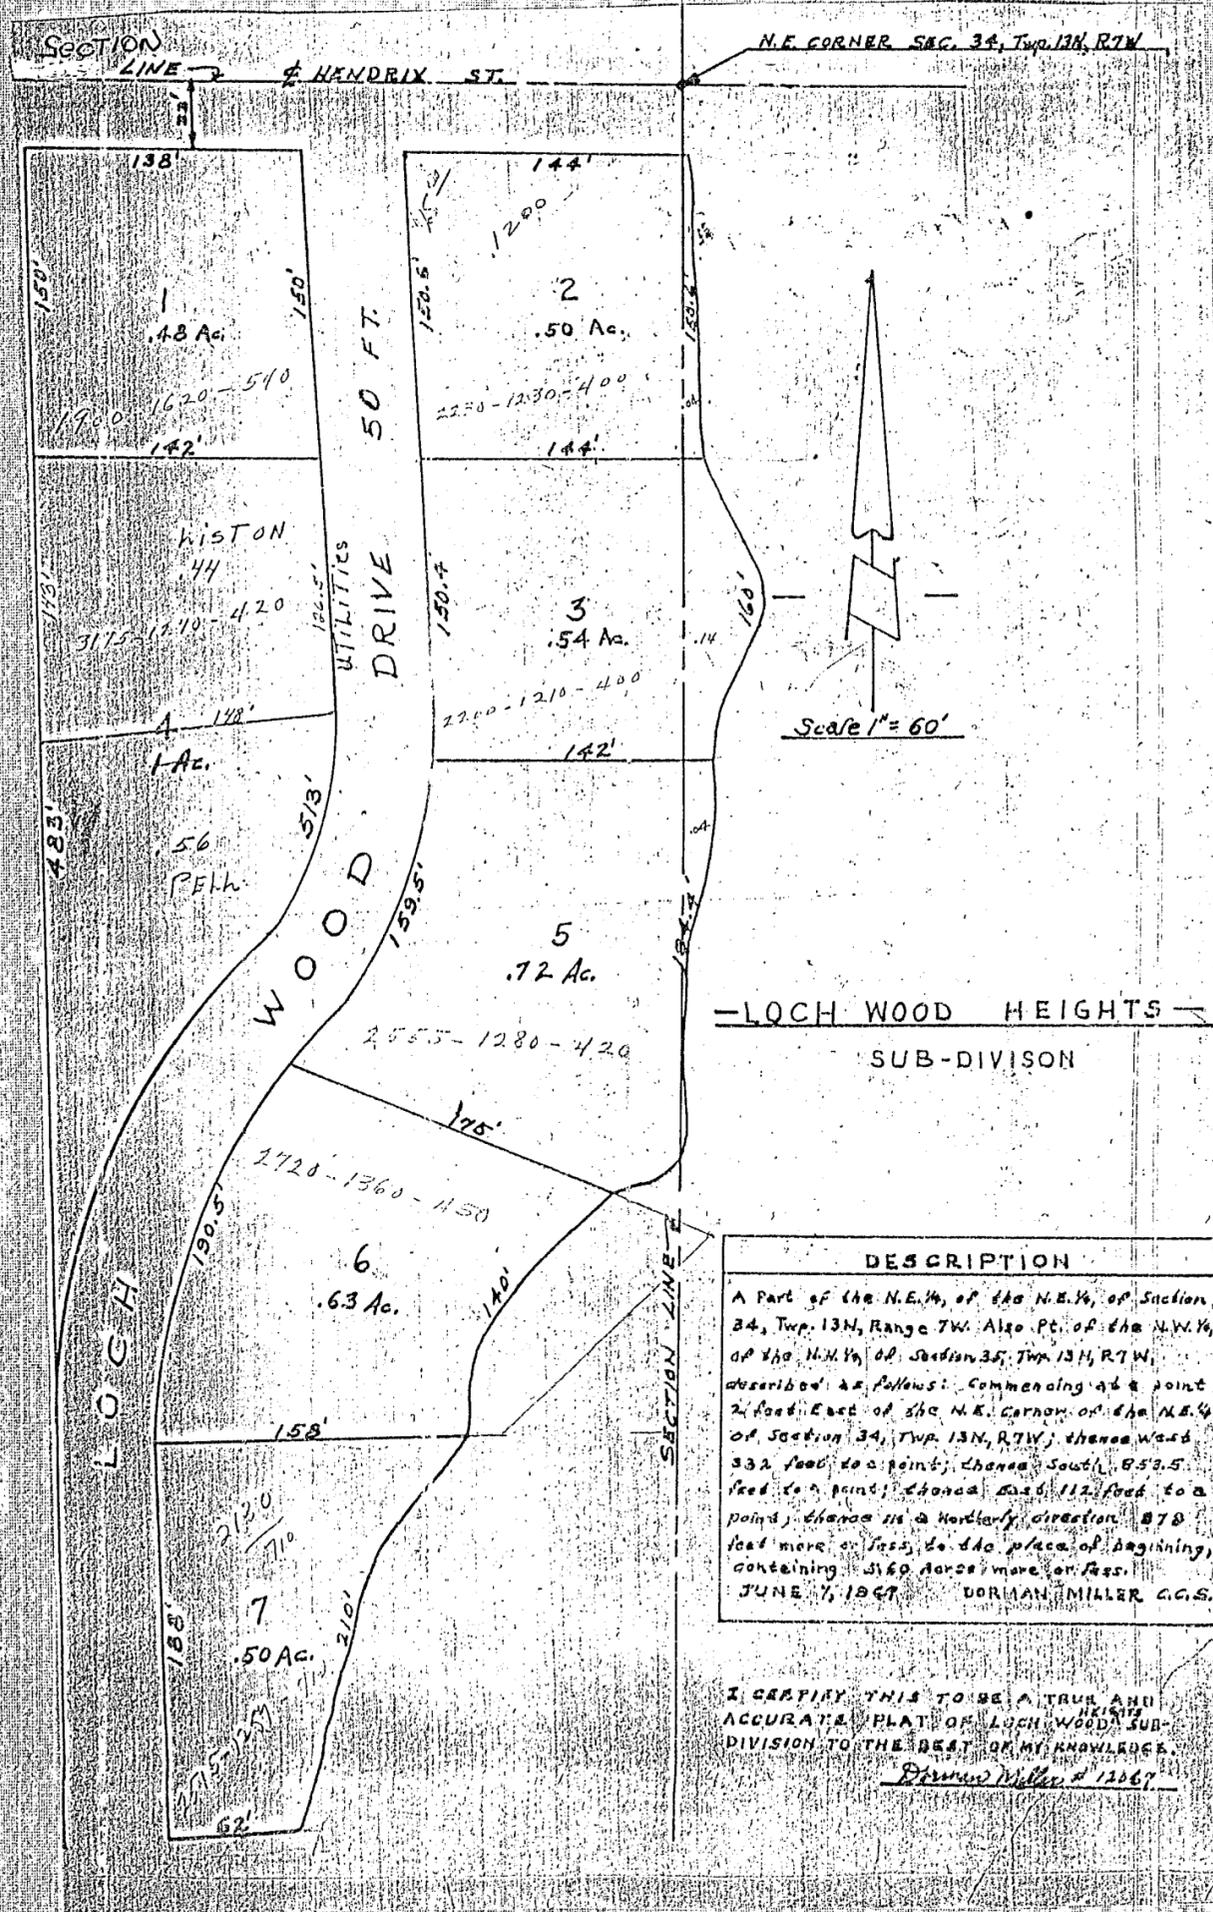

Scale 1" = 60'

DESCRIPTION

A Part of the N.E. 1/4, of the N.E. 1/4, of Section 34, Twp. 13N, Range 7W. Also Pt. of the N.W. 1/4 of the N.W. 1/4 of Section 35, Twp. 13N, R7W, described as follows: Commencing at a point 21 feet East of the N.E. corner of the N.E. 1/4 of Section 34, Twp. 13N, R7W; thence West 332 feet to a point; thence South 853.5 feet to a point; thence East 112 feet to a point; thence in a westerly direction 878 feet more or less to the place of beginning, containing 3160 acres more or less.

JUNE 7, 1967 DORMAN MILLER C.C.S.

I CERTIFY THIS TO BE A TRUE AND ACCURATE PLAT OF LOCH WOOD SUB-DIVISION TO THE BEST OF MY KNOWLEDGE.

Dorman Miller 12067