

Section

34 & 35

Township

13N

Range

7W

Block


Addition

Scale: One Inch Equals

Feet

Woodburn Printing Co., Inc., Terre Haute, Ind.

N

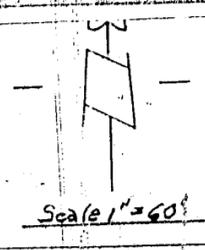

Under Authority Provided by Chapter 174-Acts of 1947-
 Enacted by the General Assembly of the State of Indiana,
 and All Acts Amendatory Thereto. This Plat Was Given
 Approval by the City of Brazil as Follows:
 Adopted by the Brazil City Plan Commission at a meeting
 held October 24, 1973.

Harold P. ...
President

Herbert ...
Secretary

Under Authority Provided by Chapter 47, Acts of 1951, of
 the General Assembly, State of Indiana, this Plat Was
 Given Approval by the Board of County Commissioners of
 Clay County, Indiana, at a meeting held on the 5th day of
 November, 1973.


BOARD OF COMMISSIONERS

Virgil ...

Meris ...

James ...

This plat is subject to the
 covenants,
 limitations, and restrictions
 recorded herewith.

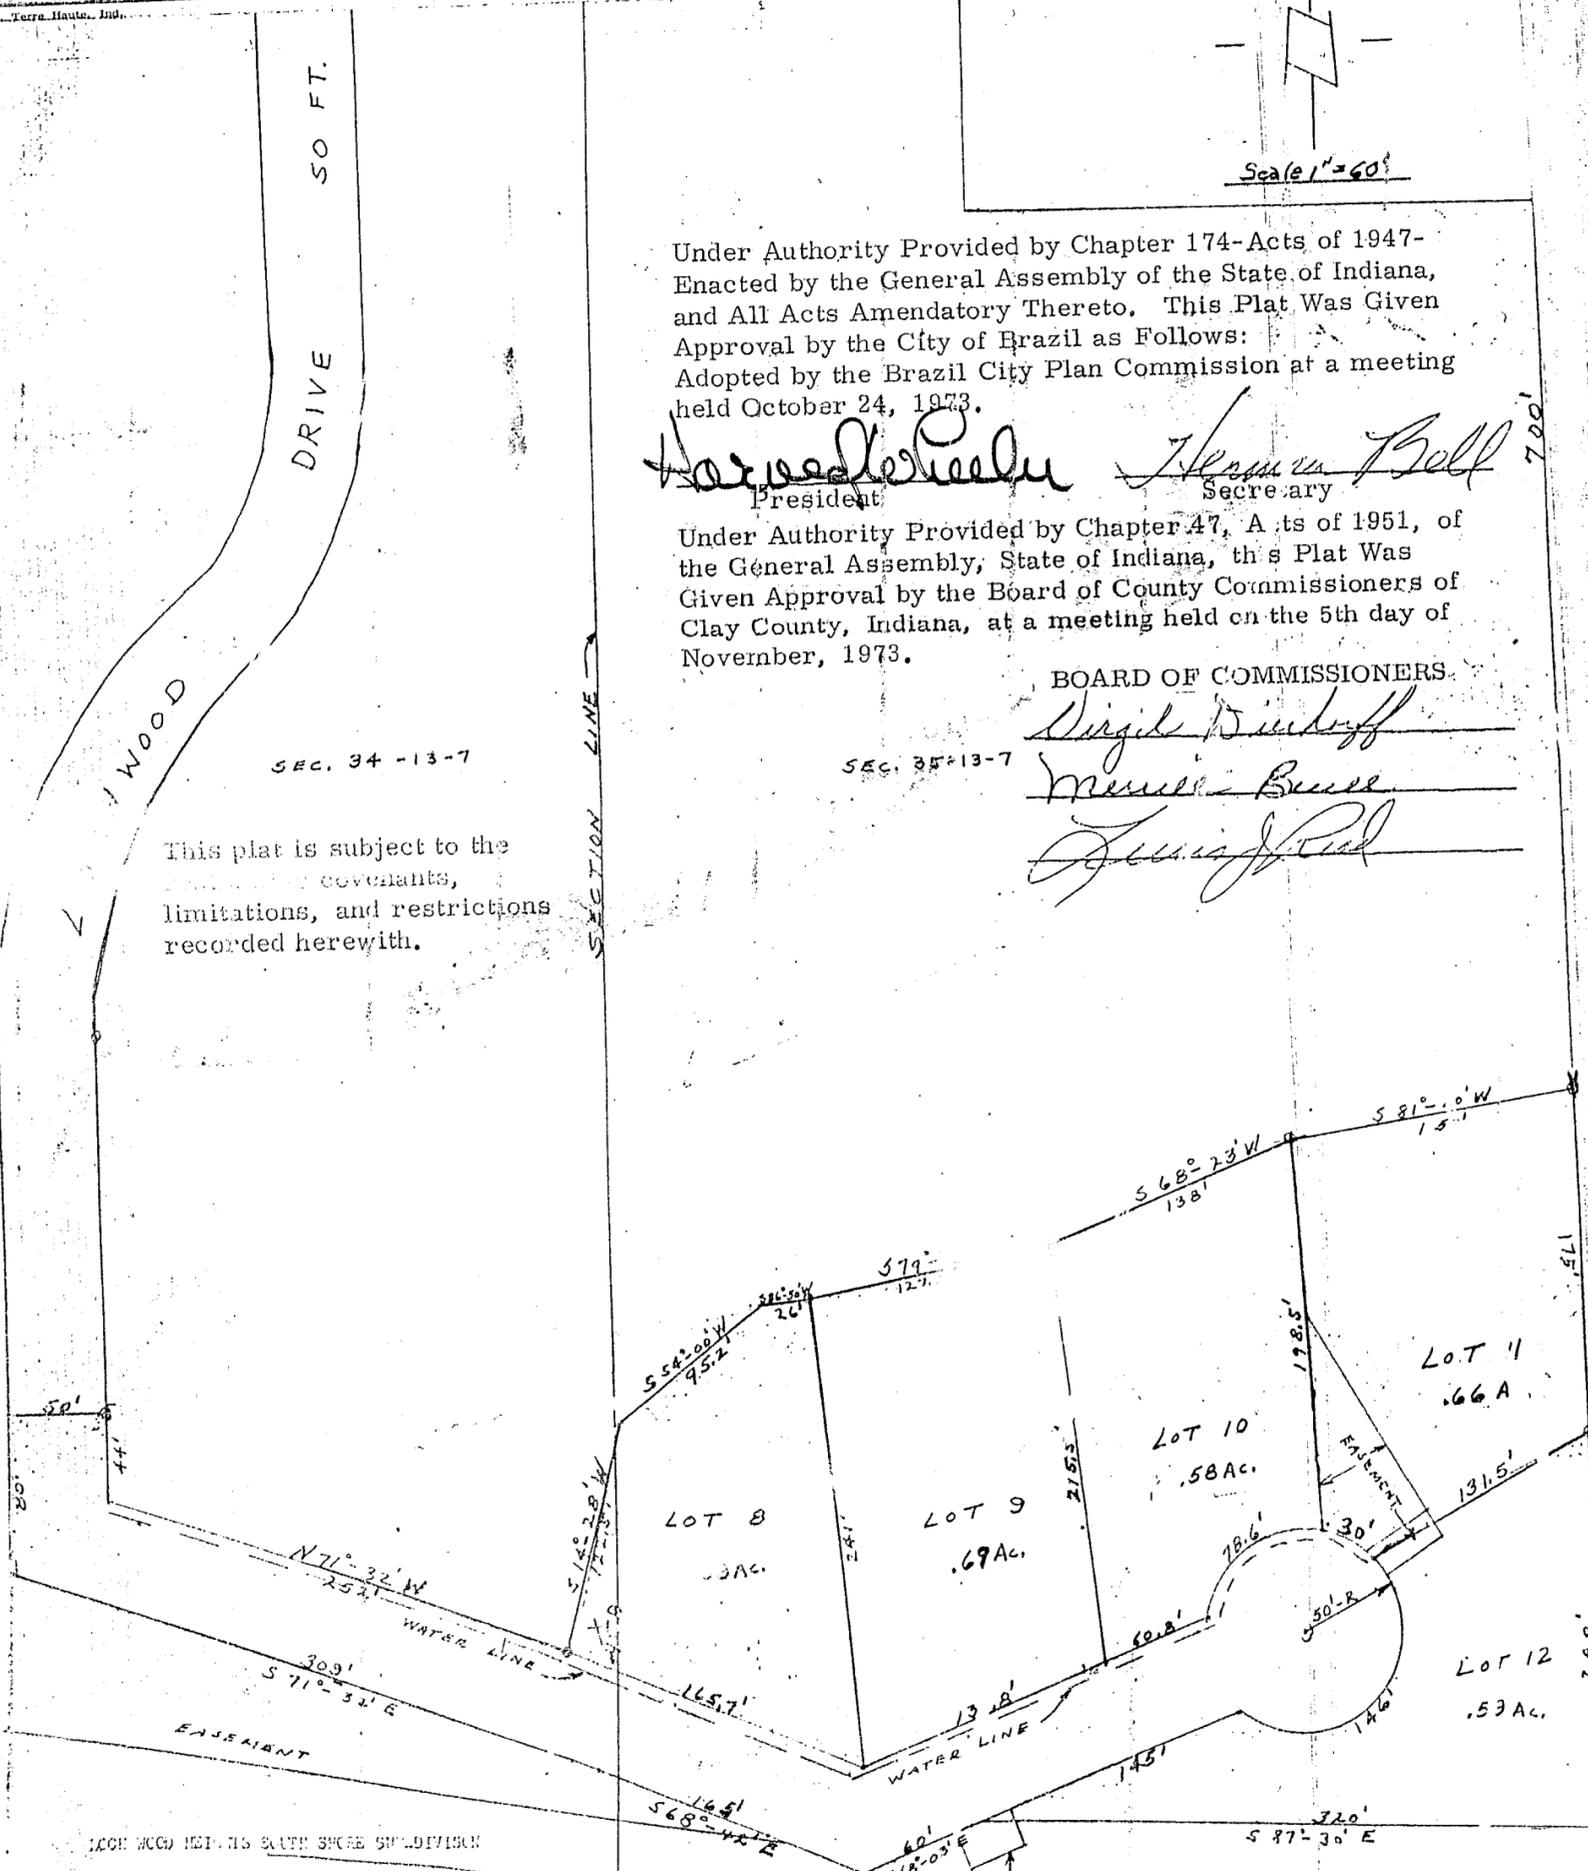

A part of the Northeast quarter of the Northeast quarter of Section Thirty four
 (34), Township Thirteen (13) North, Range Seven (7) West and also part of the Northeast
 quarter of the Northwest quarter of Section Thirty five (35), Township Thirteen (13) North,
 Range Seven (7) West, more particularly described as follows:
 Beginning at a point four hundred eighty seven and five tenths (487.5) feet east and
 seven hundred (700) feet south of the Northeast corner of Section Thirty four (34), Township
 Thirteen (13) North, Range Seven (7) West; thence south eighty one (81) degrees and twenty (20)
 minutes west one hundred fifty (150) feet; thence south sixty eight (68) degrees and twenty three
 (23) minutes west one hundred thirty eight (138) feet; thence south seventy nine (79) degrees and
 thirty five (35) minutes west one hundred twenty seven and five tenths (127.5) feet; thence south
 eighty six (86) degrees and fifty (50) minutes west twenty six (26) feet; thence south fifty four
 (54) degrees and zero (00) minutes west ninety five and two tenths (95.2) feet; thence south fourteen
 (14) degrees and twenty eight (28) minutes west one hundred twenty two and five tenths (122.5) feet;
 thence south eighty one (81) degrees and twenty (20) minutes west one hundred thirty two (132) feet;
 thence south eighty one (81) degrees and twenty (20) minutes west one hundred thirty two (132) feet;

I, Dorman Miller, hereby certify that I am
 a registered land surveyor, licensed in
 compliance with the laws of the State of
 Indiana; that this plat correctly represents
 a survey completed by me on October 3,
 1973; that all monuments shown there in