

TAXING UNIT

Section

Township

Range

Block

Addition


Scale: One Inch Equals

Feet

Woodburn Printing Co., Inc., Terre Haute, Ind.

#1233

O.K. 5-28-71
Chas. W. Wilkins
Clay Co. Indiana

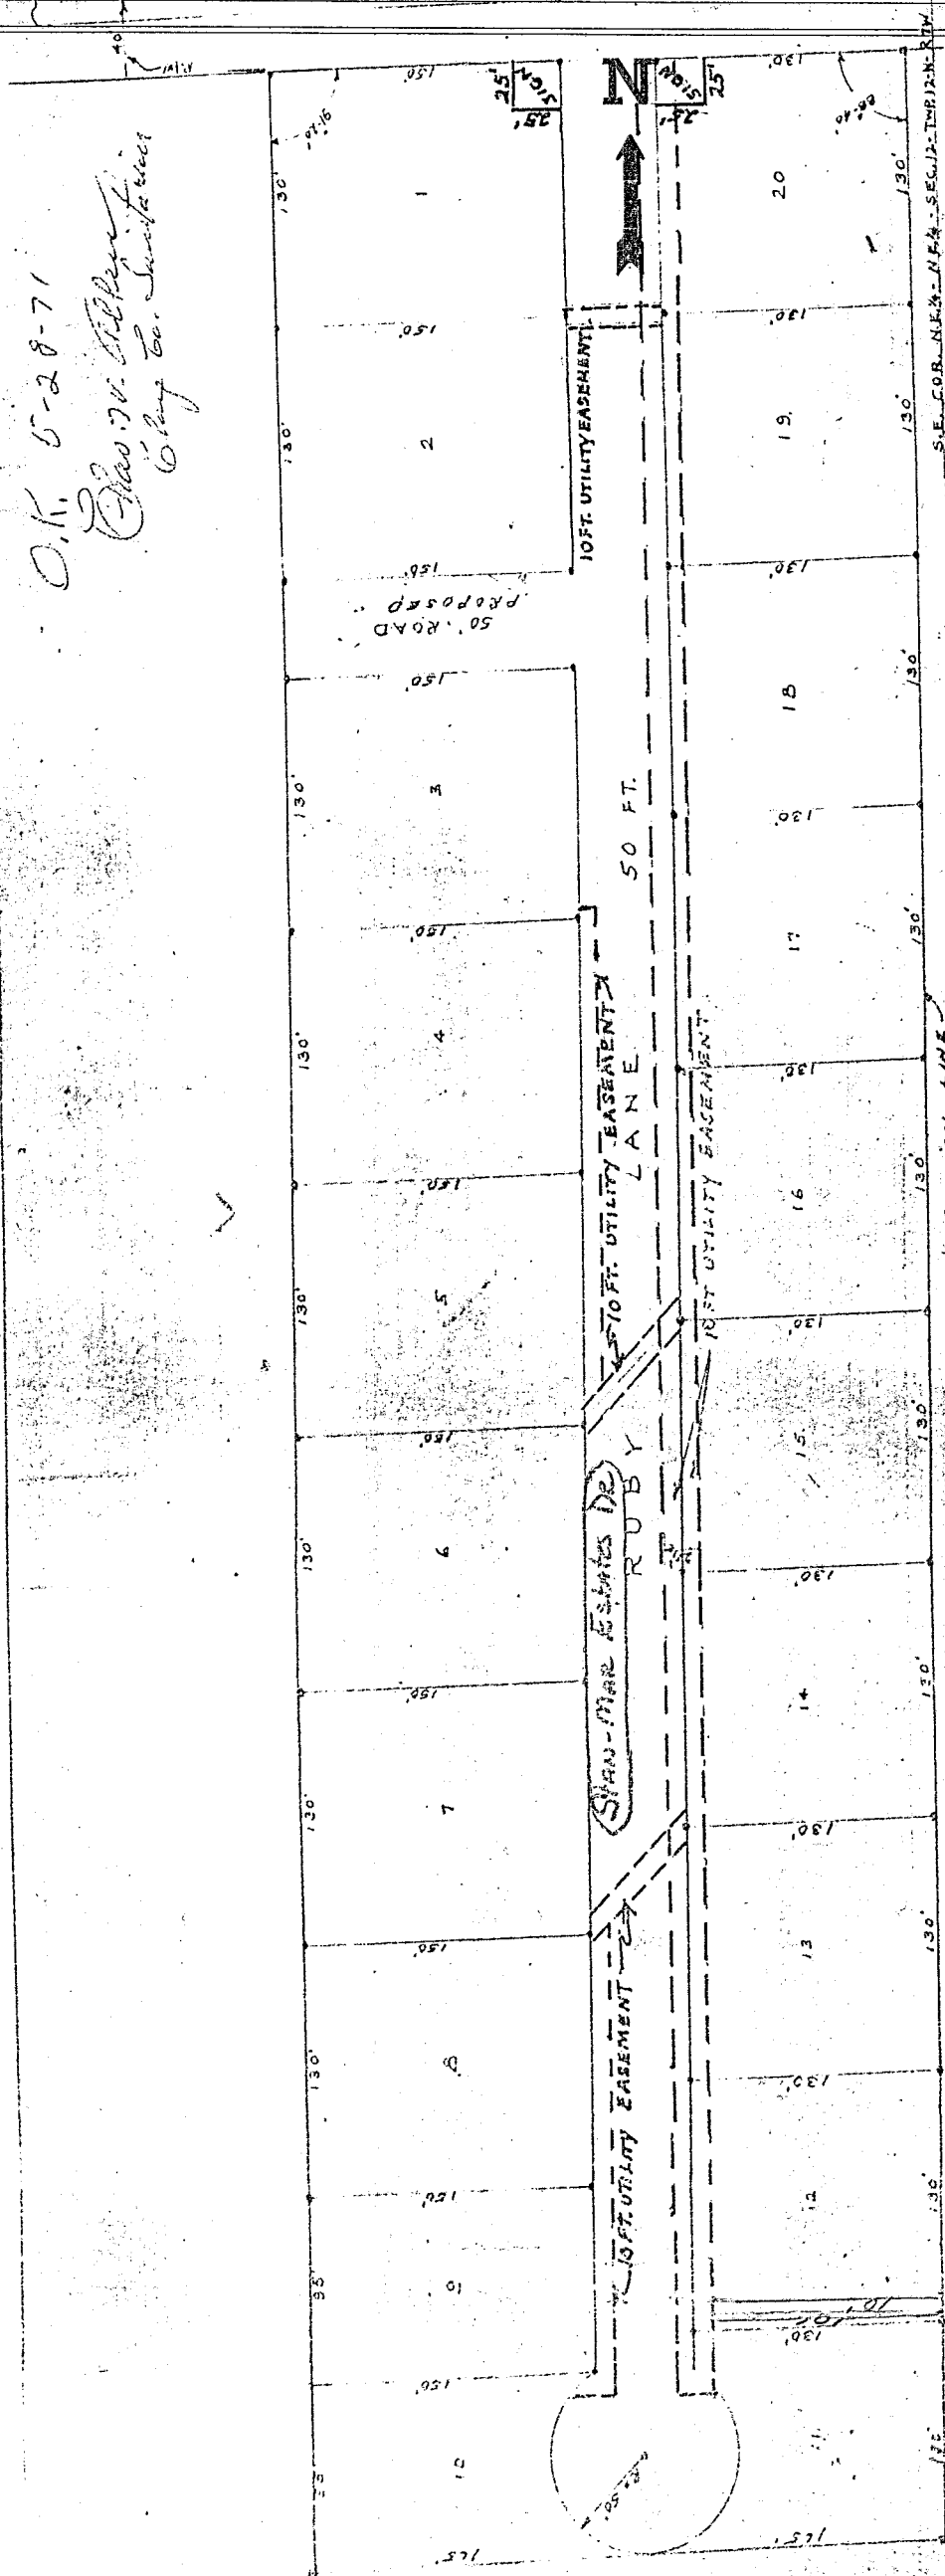

PROPOSED SUB-DIVISION OF
STAN - MAR ESTATES
LOCATED IN PT. OF THE NEW-NEE SEC. 12-T-1-P
12N - 8.7M. CLAY COUNTY, IND.
MARCH 15, 1971
DURMAN MILLER
SURVEYOR

CERTIFICATION
I, Durman Miller, hereby certify that I am a
registered land surveyor, licensed in compliance
with the laws of the State of Indiana.
That this plat correctly represents a survey
completed by me on March 15, 1971, and all
marked shown herein actually exist and
that all other requirements specified herein
have been met or will be.
D. Miller
12007

DESCRIPTION
A pt. of the NW 1/4 of section 12-T-1-P-1-N. Range 12-T-1-P-1-N. described as follows: Commencing at the SE corner of the NW 1/4 of section 12-T-1-P-1-N. and running thence N 89° 15' 00\"/>

LEGEND
— Stairs and Lot lines
= Survey Marker stakes
o Survey - Iron pins

9th Road # in Red Circle