

TAXING UNIT.

Section _____

Township _____

Range _____

Block _____


Addition _____

Scale: One Inch Equals _____ Feet

Woodburn Printing Co. - In

#1233

C.N. 5-28-71
Clay Co. Ind.
Clay Co. Ind.

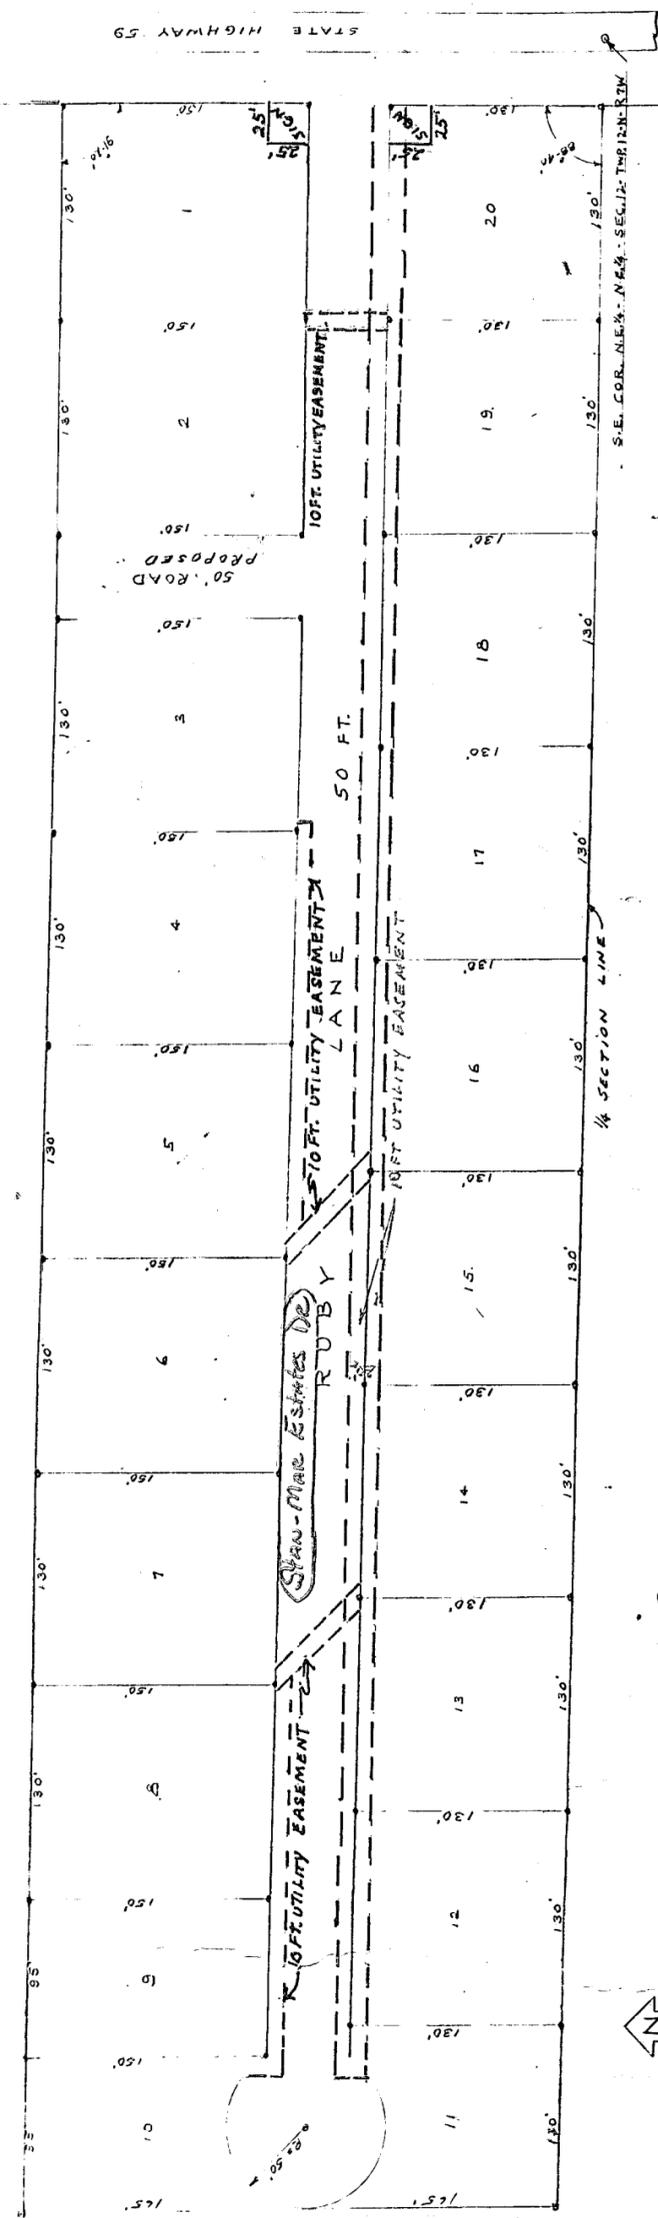

PROPOSED SUB-DIVISION OF
STAN - MAR ESTATES
LOCATED IN PT. OF THE N.E. 1/4 - N.E. 1/4 - SEC. 12 - T. 2 N. - R. 7 W. - CLAY COUNTY, IND.
MARCH 15, 1971
DORRAN MILLER
SURVEYOR #12627

CERTIFICATION
I, Dorran Miller, hereby certify that I am a registered land surveyor, licensed in compliance with the laws of the State of Indiana. This plat correctly represents a survey completed by me on March 15, 1971. That all markings shown herein actually exist and that all other requirements specified herein, done by me have been met or will be.
Dorran Miller, No. 12627

DESCRIPTION
A pt. of the N.E. 1/4 of Sec. 12, T. 2 N., R. 7 W., Ind. is described as follows: Commencing at the N.E. corner of above described 1/4 section; thence west along the south line 100 feet; thence north parallel with the east line of said 1/4 section 30 feet; thence east parallel with the south line of said 1/4 section 30 feet; thence north 30 feet to the east line thereof; thence south 30 feet to the place of beginning, containing 10 acres more or less; subject to road right-of-way of State Road 55.

LEGEND
— Street and Lot lines
□ Survey Wooden Stakes
○ SURVEY - Iron pins
SCALE: 1" = 50'

117542174422000