

TAXING UNIT, POSEY

Section 2

Township POSEY 12^{NO}

Range 7W

Block LOTS 9-16 & 51-58 & 85-92 Addition ROBINSON'S 1ST


Scale: One Inch Equals 50' Feet

Woodburn Printing Co - Inc., Terre Haute, Ind.

N



WEST BRAZIL

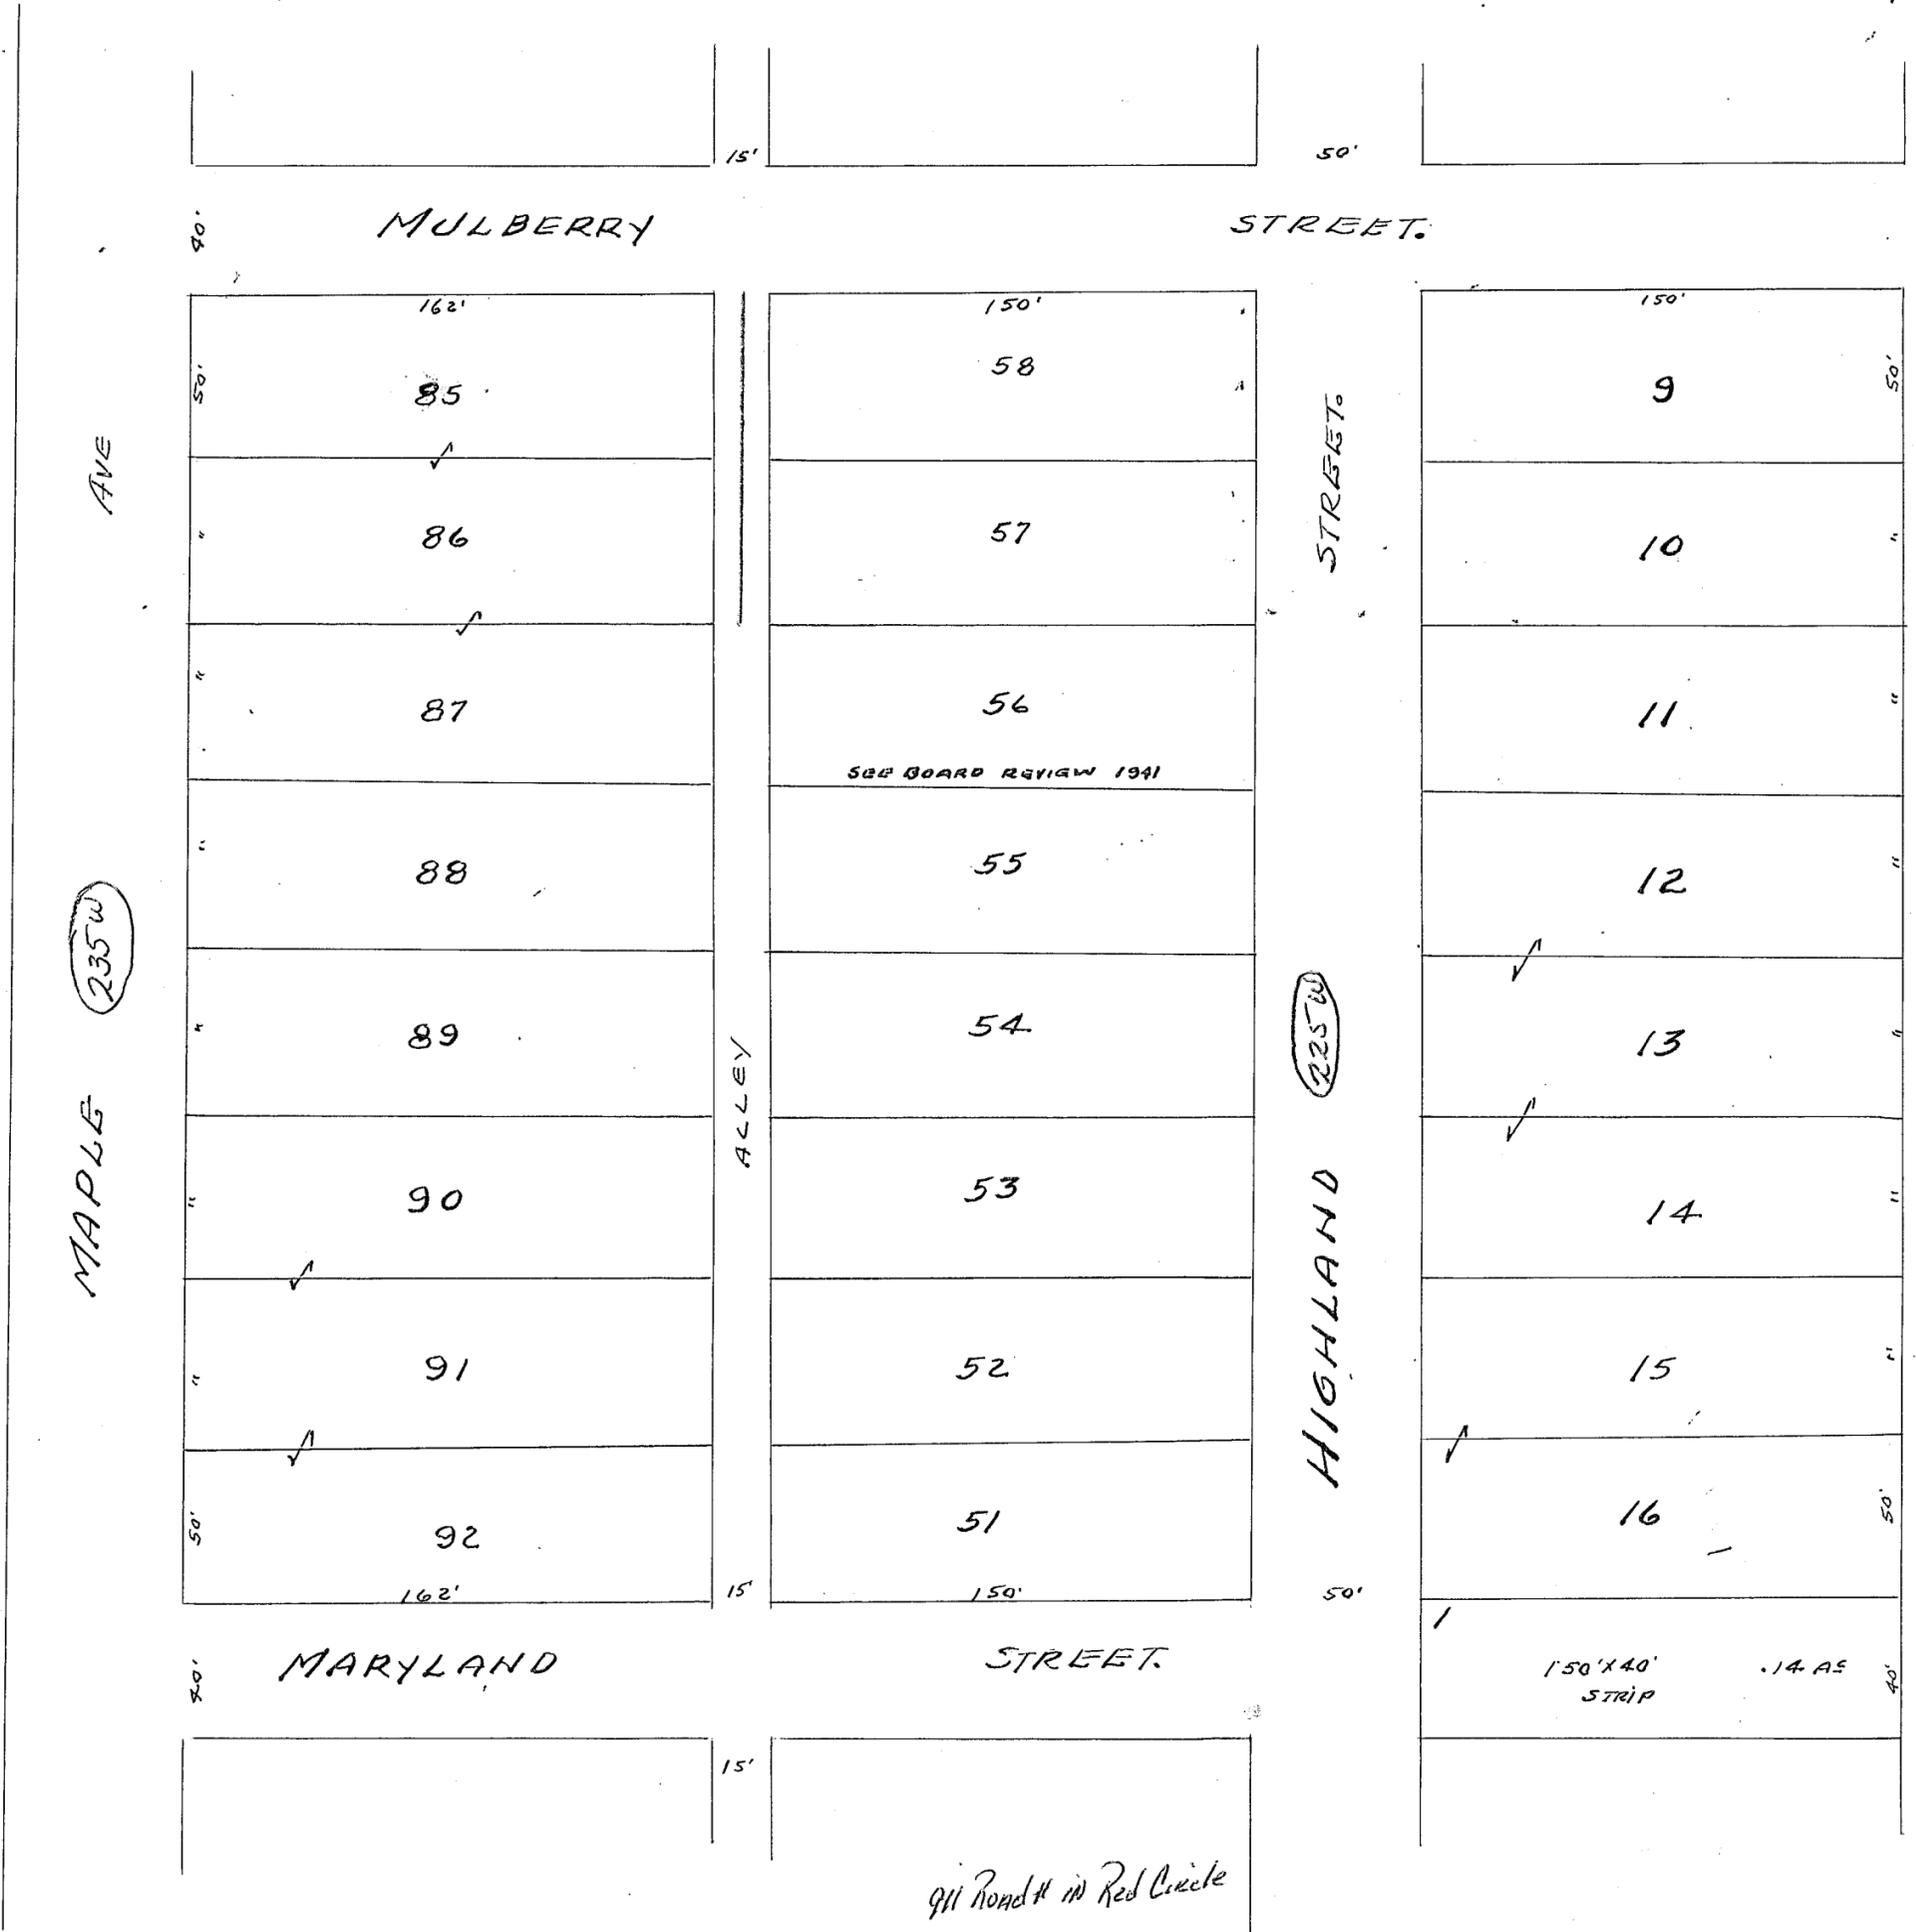

MAPLE AVE (235' W)

MULBERRY STREET

85 162' 50'

86

87

88

89

90

91

92 162' 50'

ALLEY

58 150'

57

56

SEE BOARD REVIEW 1941

55

54

53

52

51 150'

HIGHLAND STREET (225' W)

9 150' 50'

10

11

12

13

14

15

16 50'

MARYLAND STREET

STREET.

150' x 40' STRIP 14 AS 40'

911 Road # in Red Circle