


Section 2 Township 13 No. Range 6 W

Block Addition MILLER PARK SUB.

Scale: One Inch Equals Feet

Woodburn Printing Co - Inc., Terre Haute, Ind.

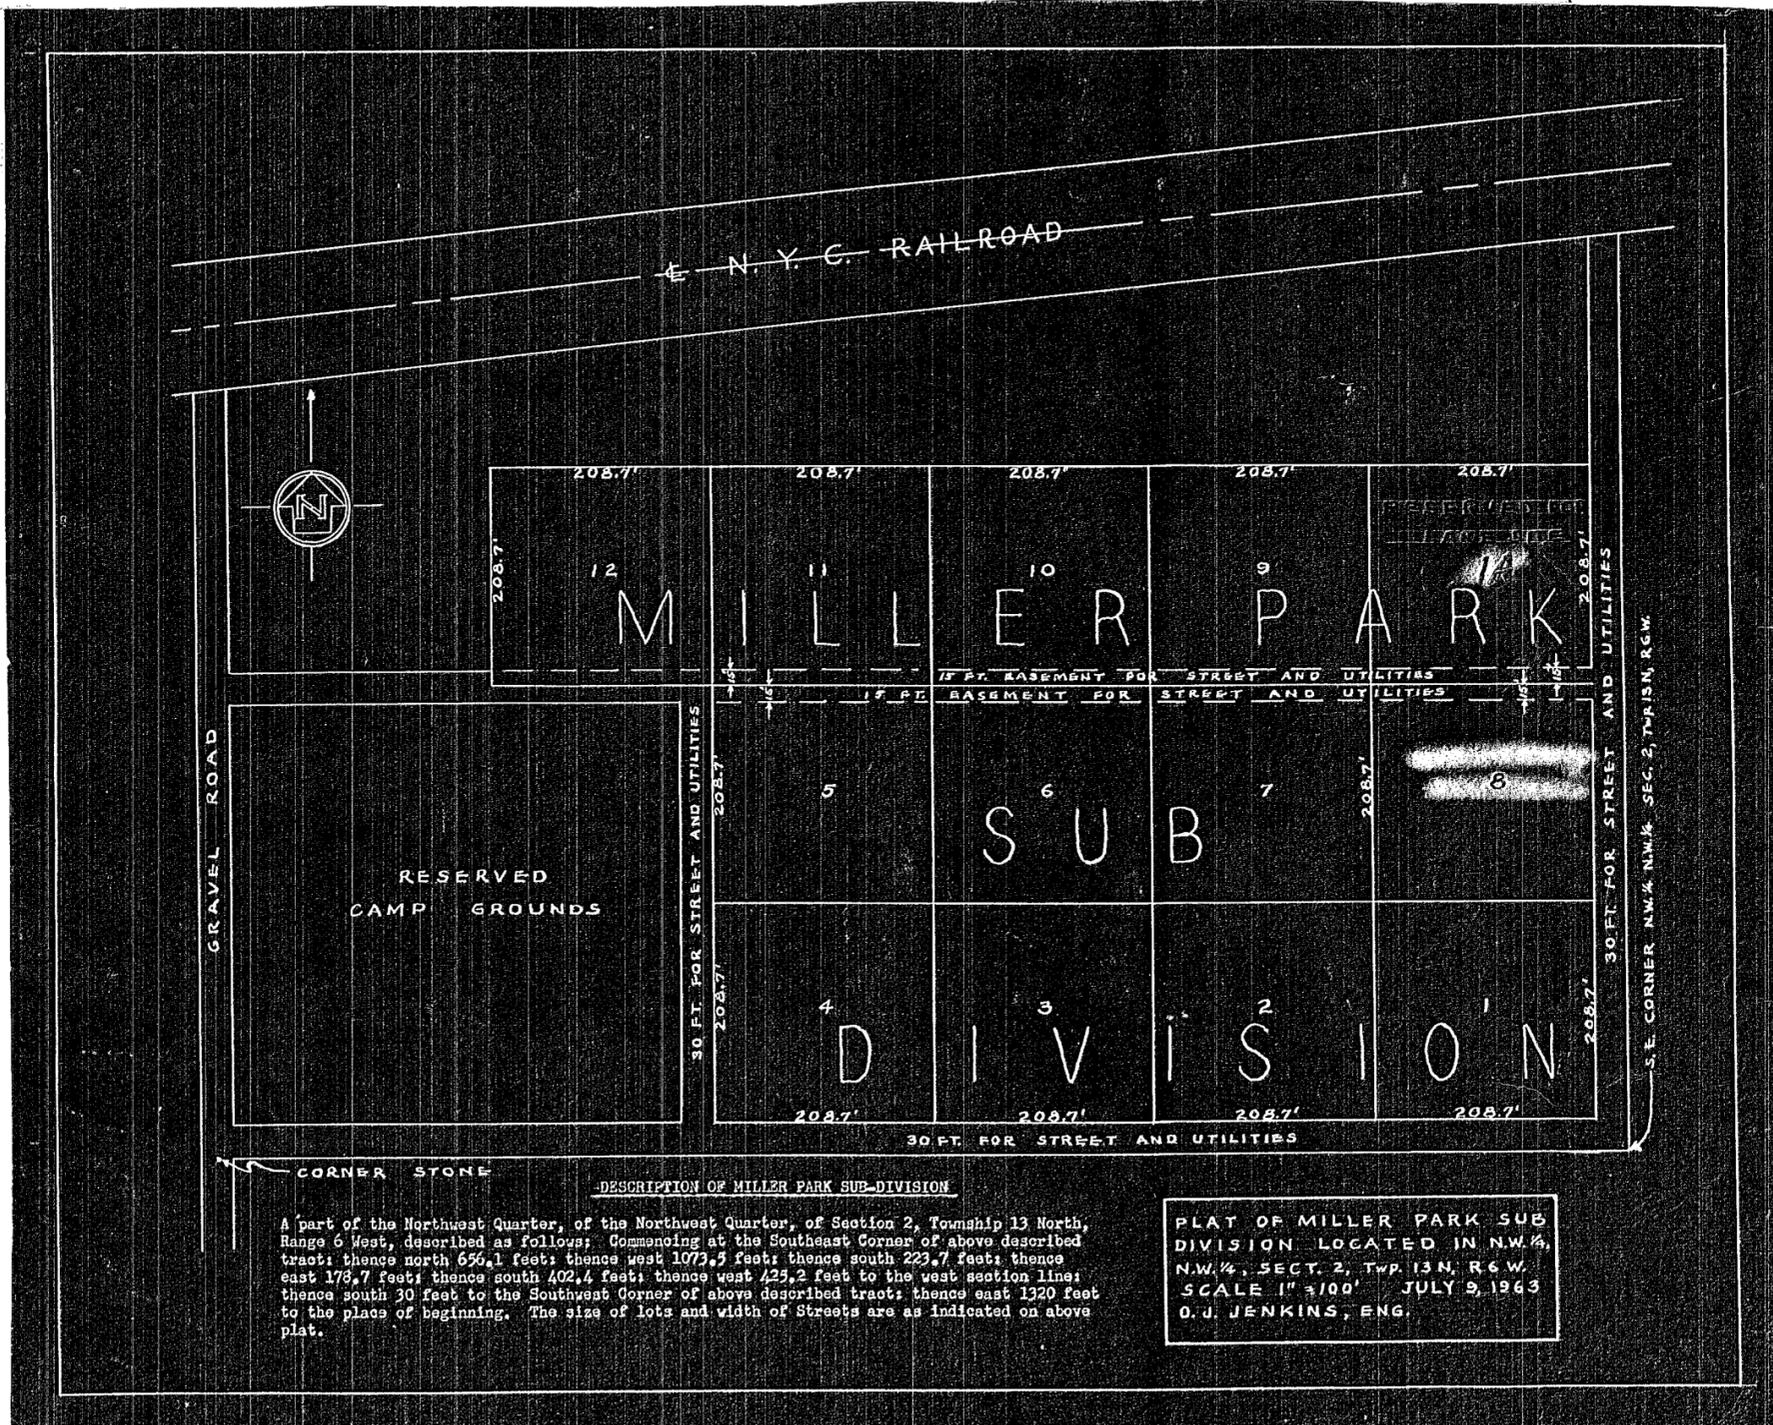

DESCRIPTION OF MILLER PARK SUB-DIVISION

A part of the Northwest Quarter, of the Northwest Quarter, of Section 2, Township 13 North, Range 6 West, described as follows: Commencing at the Southeast Corner of above described tract: thence north 656.1 feet; thence west 1073.5 feet; thence south 223.7 feet; thence east 173.7 feet; thence south 402.4 feet; thence west 425.2 feet to the west section line; thence south 30 feet to the Southwest Corner of above described tract; thence east 1320 feet to the place of beginning. The size of lots and width of Streets are as indicated on above plat.

PLAT OF MILLER PARK SUB-DIVISION LOCATED IN N.W. 1/4, N.W. 1/4, SECT. 2, TWP. 13 N., R. 6 W. SCALE 1" = 100' JULY 9, 1963 O. J. JENKINS, ENG.