

Section E 1/2 SE 1/4 SEC. 28

Township 13

Range 6


Block _____

Addition McQUEEN SUB-DIV.

Scale: One Inch Equals _____ Feet

Woodburn Printing Co - Inc., Terre Haute, Ind.

N

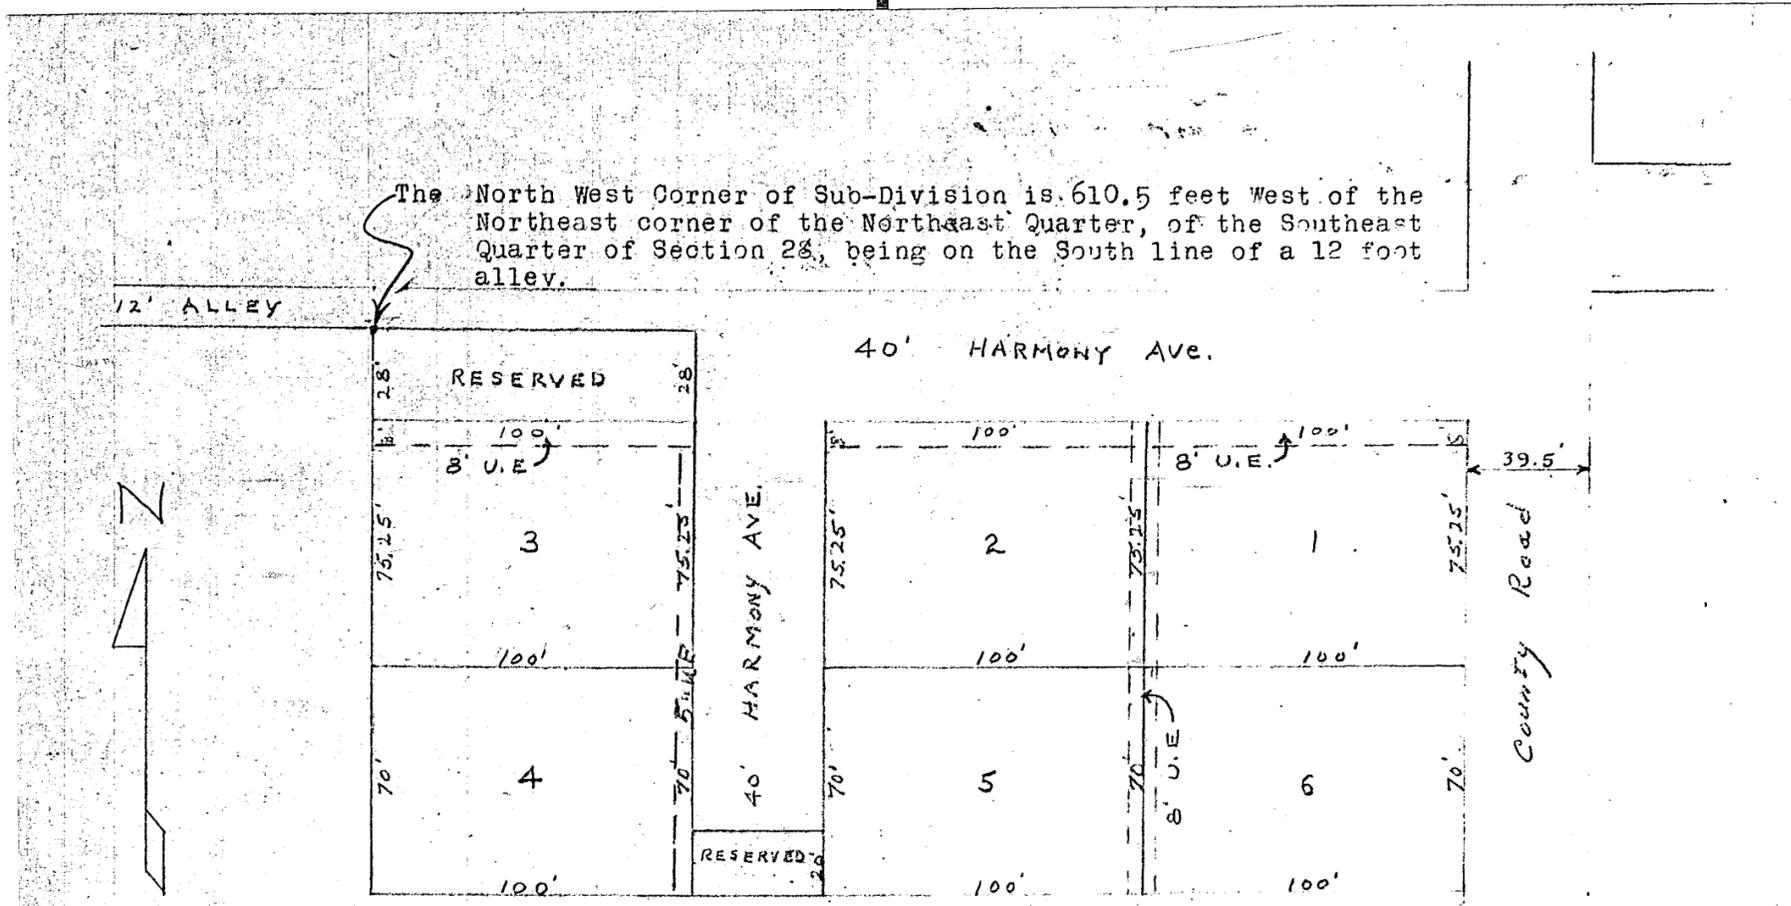

Plat of
 McQueen Sub-Division to the town
 of Harmony
 located in the following des-
 cribed tract
 Scale 1" = 50' O.J. Jenkins Engr.
 Sept. 21, 1961 *Oscar J. Jenkins*

Part of the East half of the Northeast Quarter, of the Southeast Quarter, Section 28, Township 13 North, Range 6 West described as follows:
 Commencing 14 rods West of the Northeast corner of the Northeast Quarter of the Southeast Quarter of Section twenty eight (28), Township Thirteen (13) North, Range six (6) West: thence West 23 rods: thence South 10.5 rods: thence East 23 rods: thence North 10.5 rods to the place of beginning.

STATE OF INDIANA,
 COUNTY OF CLAY, SS:

I, OSCAR J. JENKINS, a civil engineer, do hereby certify that the above and foregoing map or plat was duly surveyed by me and that the same is a true and correct survey thereof, and that the width of the streets and the location thereof and the size of the lots as shown upon said plat are true and correct.

IN WITNESS WHEREOF I have hereunto set my hand and affixed my seal this 21st day of September, 1961.

Oscar J. Jenkins
 Oscar J. Jenkins.