



# TURKEY TRACE

Plat approved 2/7/94 by  
Clay County Commission with  
no portion dedicated to Highway  
purpose for the County Highway system  
and no obligation or part of County  
to construct or maintain any  
roads, streets or drives within  
this subdivision.

HARLOS & ASSOCIATES  
506 OHIO STREET RM. 8  
P.O. BOX 80 96  
TERRE HAUTE, IN 47808  
PHONE (812) 829-9061

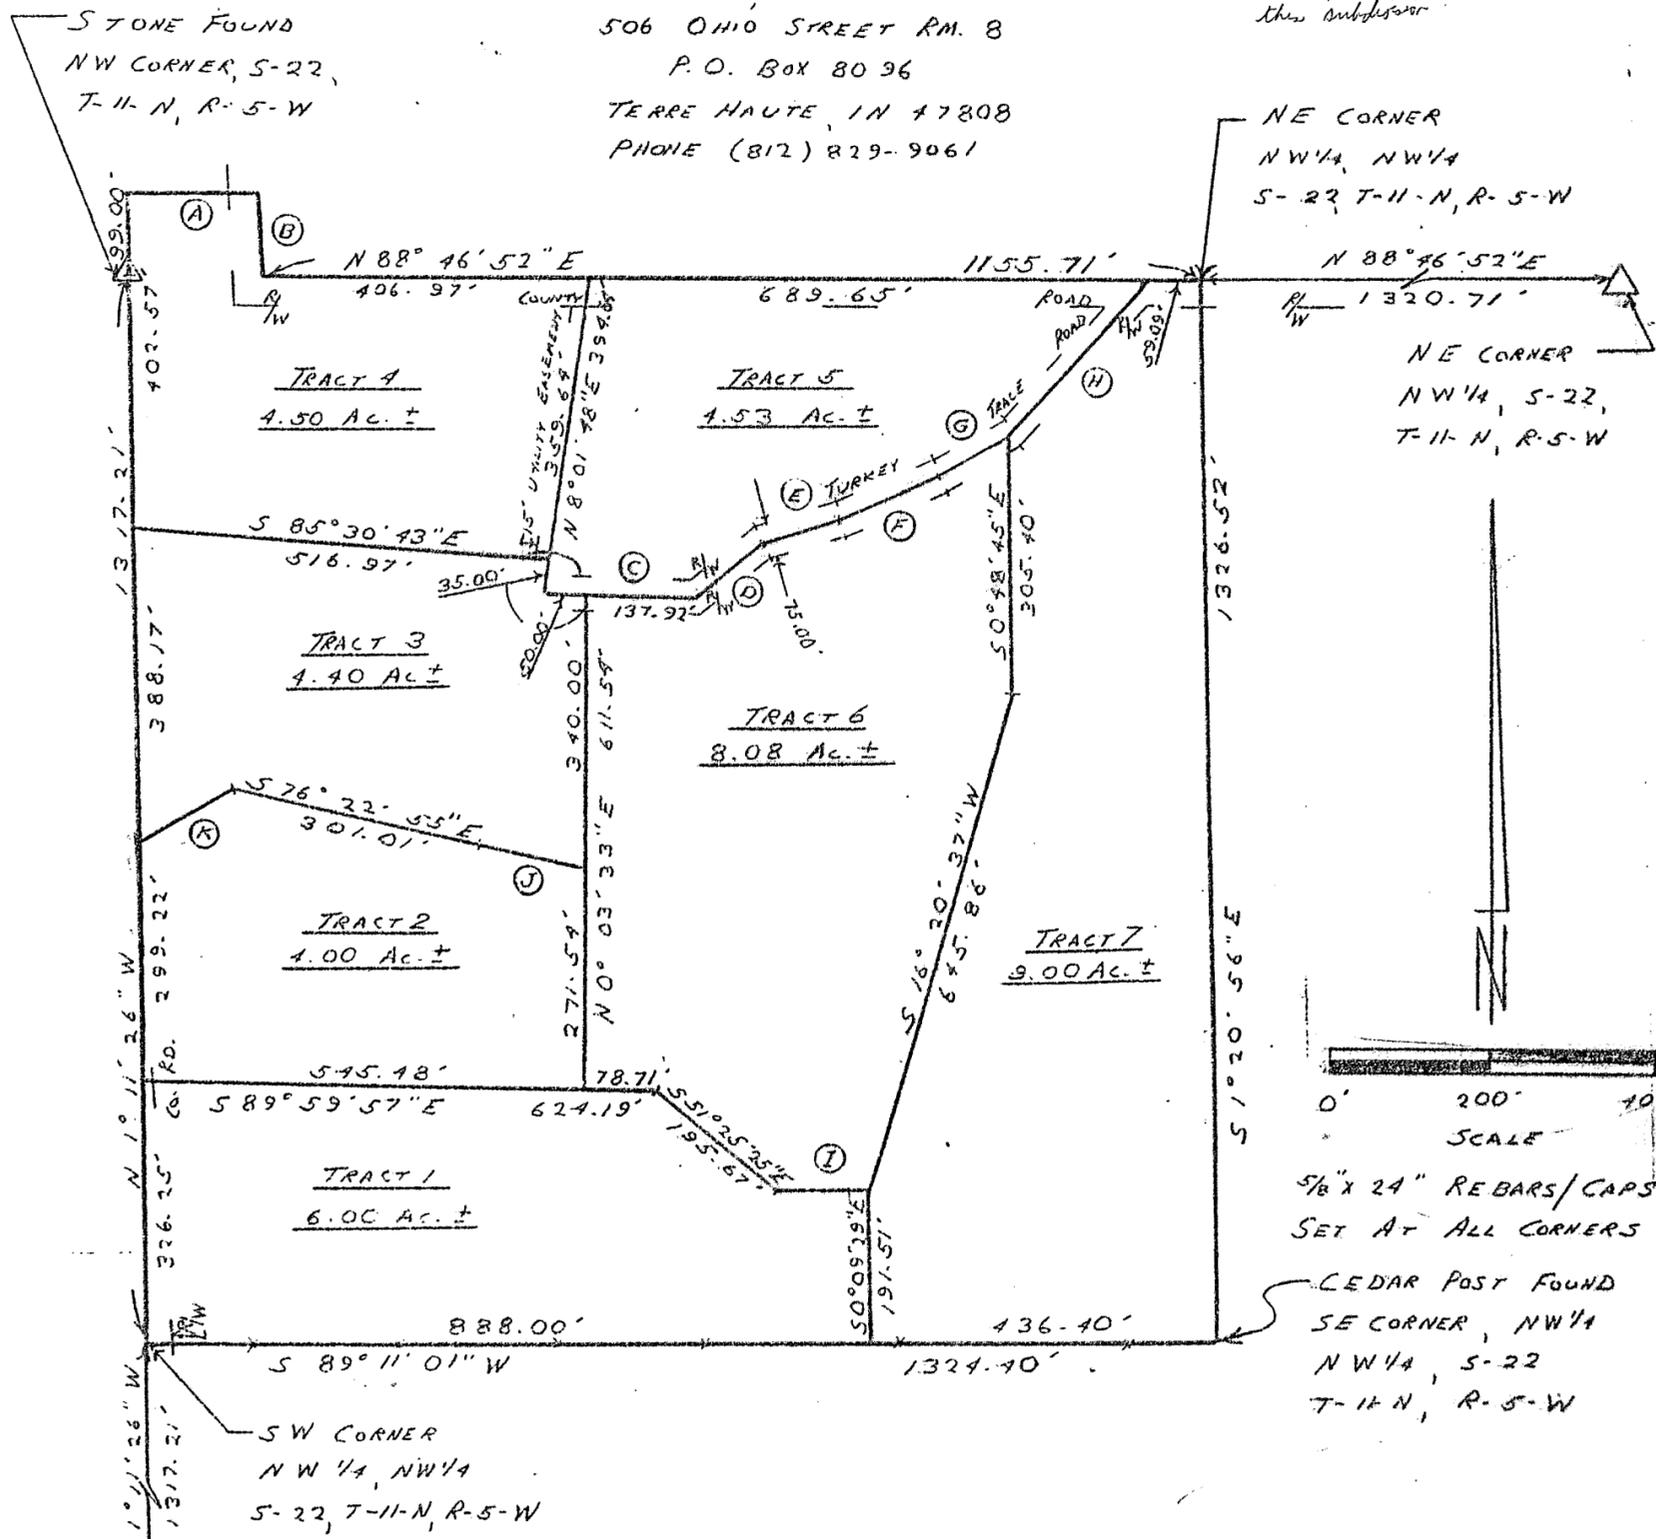

NE CORNER  
NW 1/4, NW 1/4  
S-22 T-11-N, R-5-W  
NE CORNER  
NW 1/4, S-22,  
T-11-N, R-5-W

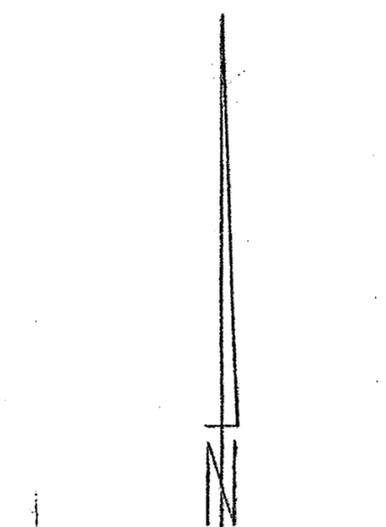

5/8" x 24" REBARS/CAPS  
SET AT ALL CORNERS  
CEDAR POST FOUND  
SE CORNER, NW 1/4  
NW 1/4, S-22  
T-11-N, R-5-W

OWNERS & DEVELOPERS  
JOHN C. & JANET WARDLAW, &  
JONATHAN I. & ROSEMARY LOWE  
DEED RECORD 212, PAGE 853

	BEARING	DISTANCE
A	N 88° 46' 52" E	165.00'
B	S 1° 11' 26" E	99.00'
C	N 89° 17' 23" W	187.92'
D	N 51° 01' 46" E	105.59'
E	N 73° 32' 39" E	92.82'
F	N 65° 55' 30" E	130.82'
G	N 61° 07' 49" E	106.93'
H	N 38° 15' 57" E	273.15'
I	N 89° 59' 59" E	117.00'
J	S 80° 48' 34" E	136.45'
K	N 62° 27' 41" E	140.67'

THIS PLAT PREPARED UNDER  
MY SUPERVISION

*William D. Harlos*  
WILLIAM D. HARLOS, L.S.

INDIANA REGISTERED LAND SURVEYOR  
No. : 50322



CLIENT I.D. #: 931207-1  
DATE: JULY 17, 1993